

# COPPERLEAF FILING NO. 31

## PRELIMINARY PLAT

A REPLAT OF TRACT A, COPPERLEAF FILING NO. 27, AND TRACTS M1, M2  
AND A PORTION OF TRACT M3, COPPERLEAF FILING NO. 2  
LOCATED IN THE NORTH HALF OF SECTION 12, TOWNSHIP 5 SOUTH,  
RANGE 66 WEST OF THE SIXTH PRINCIPAL MERIDIAN, COUNTY OF ARAPAHOE, STATE OF COLORADO.  
SHEET 1 OF 6

### CERTIFICATION OF DEDICATION AND OWNERSHIP

THE UNDERSIGNED CERTIFIES TO AND FOR THE BENEFIT OF THE BOARD OF COUNTY COMMISSIONERS OF ARAPAHOE COUNTY, THAT AS OF THE DATE SET FORTH BELOW AND THE DATE OF RECORDING OF THIS DOCUMENT, THE UNDERSIGNED CONSTITUTE ALL OF THE OWNERS OF THE PROPERTY WHICH IS THE SUBJECT OF THIS PLAT, THAT THE UNDERSIGNED HAVE GOOD RIGHT AND FULL POWER TO CONVEY, ENCUMBER AND SUBDIVIDE SAME, AND THAT THE PROPERTY IS FREE AND CLEAR OF ALL LIENS, ENCUMBRANCES, EASEMENTS AND RIGHTS-OF-WAY EXCEPT THE EASEMENTS AND RIGHTS-OF-WAY DEPICTED ON THIS PLAT, AND THE LIENS HELD BY OTHER SIGNATORIES TO THIS DOCUMENT. IN THE EVENT OF A DEFECT IN SAID TITLE WHICH BREACHES THE WARRANTIES IN THIS CERTIFICATE, THE UNDERSIGNED, JOINTLY AND SEVERALLY, AGREE(S) TO REMEDY SUCH DEFECT UPON DEMAND BY ARAPAHOE COUNTY, WHICH REMEDY SHALL NOT BE DEEMED EXCLUSIVE.

KNOW ALL MEN BY THESE PRESENTS, THAT QUINCY WEST COMMERCIAL 30, LLC, A COLORADO LIMITED LIABILITY COMPANY, BEING THE OWNER(S), MORTGAGEE, OR LIEN HOLDERS OF CERTAIN LANDS IN ARAPAHOE COUNTY, COLORADO, DESCRIBED AS FOLLOWS:

A PARCEL OF LAND BEING TRACT A, COPPERLEAF FILING NO. 27, AS PLATTED UNDER RECEPTION NUMBER E2044684, TRACTS M1, M2, AND A PORTION OF TRACT M3, COPPERLEAF FILING NO. 2 AS PLATTED UNDER RECEPTION NUMBER B6106703, BOTH IN THE RECORDS OF THE ARAPAHOE COUNTY CLERK AND RECORDER, TOGETHER WITH THOSE PARCELS OF LAND DESCRIBED IN THE DOCUMENTS RECORDED UNDER RECEPTION NUMBERS B9069569 AND D8011173 IN SAID RECORDS; SITUATED IN THE NORTH HALF OF SECTION 12, TOWNSHIP 5 SOUTH, RANGE 66 WEST OF THE SIXTH PRINCIPAL MERIDIAN; COUNTY OF ARAPAHOE, STATE OF COLORADO; BEING MORE PARTICULARLY DESCRIBED AS FOLLOWS:

COMMENCING AT THE NORTH QUARTER CORNER OF SAID SECTION 12, FROM WHICH THE NORTHEAST CORNER OF SAID SECTION 12 BEARS NORTH 89°26'11" EAST, A DISTANCE OF 2,641.52 FEET;

THENCE SOUTH 01°37'31" EAST, ALONG THE WEST LINE OF THE NORTHEAST QUARTER OF SAID SECTION 12, A DISTANCE OF 72.01 FEET TO THE POINT OF BEGINNING, BEING A POINT ON THE SOUTHERLY RIGHT-OF-WAY OF EAST QUINCY AVENUE;

THENCE, ALONG SAID SOUTHERLY RIGHT-OF-WAY, THE FOLLOWING SEVEN (7) COURSES:

1. NORTH 89°26'11" EAST, A DISTANCE OF 715.22 FEET;
2. NORTH 00°33'49" WEST, A DISTANCE OF 2.00 FEET;
3. NORTH 89°26'11" EAST, A DISTANCE OF 150.00 FEET;
4. SOUTH 00°33'50" EAST, A DISTANCE OF 2.00 FEET;
5. NORTH 89°26'11" EAST, A DISTANCE OF 73.72 FEET;
6. NORTH 00°33'49" WEST, A DISTANCE OF 2.00 FEET;

7. NORTH 89°26'11" EAST, A DISTANCE OF 471.73 FEET TO THE NORTHEAST CORNER OF SAID PARCEL DESCRIBED IN THE DOCUMENT RECORDED UNDER RECEPTION NUMBER B9069569;

THENCE, ALONG THE EASTERLY BOUNDARY OF SAID PARCEL, THE FOLLOWING SEVEN (7) COURSES:

1. SOUTH 00°36'07" EAST, A DISTANCE OF 34.82 FEET;
2. SOUTH 08°36'15" EAST, A DISTANCE OF 94.70 FEET;
3. SOUTH 00°33'49" EAST, A DISTANCE OF 36.67 FEET TO THE BEGINNING OF A TANGENT CURVE CONCAVE EASTERLY HAVING A RADIUS OF 2,074.86 FEET;
4. SOUTHERLY ALONG SAID CURVE THROUGH A CENTRAL ANGLE OF 06°07'24", AN ARC LENGTH OF 221.74 FEET;
5. SOUTH 19°31'30" WEST, A DISTANCE OF 44.04 FEET;
6. SOUTH 19°31'30" WEST, A DISTANCE OF 19.60 FEET;
7. SOUTH 78°58'19" WEST, A DISTANCE OF 13.60 FEET TO A POINT ON THE EASTERLY BOUNDARY OF SAID TRACT A, COPPERLEAF FILING NO. 27;

THENCE SOUTH 11°01'41" EAST, ALONG SAID EASTERLY BOUNDARY, A DISTANCE OF 283.29 FEET TO THE SOUTHEAST CORNER OF SAID TRACT A;

THENCE NORTH 89°59'22" WEST, ALONG THE SOUTHERLY BOUNDARY OF SAID TRACT A, A DISTANCE OF 692.22 FEET TO THE SOUTHEAST CORNER OF EAST RADCLIFF PARKWAY AS PLATTED IN SAID COPPERLEAF FILING 27;

THENCE, ALONG THE EASTERLY AND NORTHERLY RIGHT-OF-WAY OF SAID EAST RADCLIFF PARKWAY, THE FOLLOWING EIGHT (8) COURSES:

1. NORTH 00°01'22" EAST, A DISTANCE OF 100.99 FEET;
2. NORTH 89°58'56" WEST, A DISTANCE OF 63.00 FEET TO THE BEGINNING OF A NON-TANGENT CURVE CONCAVE NORTHWESTERLY HAVING A RADIUS OF 25.00 FEET, THE RADIUS POINT OF SAID CURVE BEARS NORTH 89°58'56" WEST;
3. SOUTHWESTERLY ALONG SAID CURVE THROUGH A CENTRAL ANGLE OF 89°59'34", AN ARC LENGTH OF 39.27 FEET;
4. NORTH 89°59'22" WEST, A DISTANCE OF 345.23 FEET TO THE BEGINNING OF A TANGENT CURVE CONCAVE SOUTHEASTERLY HAVING A RADIUS OF 338.00 FEET;
5. SOUTHWESTERLY ALONG SAID CURVE THROUGH A CENTRAL ANGLE OF 46°36'43", AN ARC LENGTH OF 274.97 FEET;
6. SOUTH 43°23'55" WEST, A DISTANCE OF 236.12 FEET TO THE BEGINNING OF A TANGENT CURVE CONCAVE NORTHWESTERLY HAVING A RADIUS OF 84.50 FEET;
7. SOUTHWESTERLY ALONG SAID CURVE THROUGH A CENTRAL ANGLE OF 40°52'13", AN ARC LENGTH OF 60.28 FEET TO THE BEGINNING OF A COMPOUND CURVE CONCAVE NORTHERLY HAVING A RADIUS OF 94.50 FEET;
8. WESTERLY ALONG SAID CURVE THROUGH A CENTRAL ANGLE OF 05°55'56", AN ARC LENGTH OF 9.78 FEET TO A POINT ON THE EASTERLY RIGHT-OF-WAY OF COPPERLEAF BOULEVARD, BEING THE BEGINNING OF A COMPOUND CURVE CONCAVE NORTHERLY HAVING A RADIUS OF 94.50 FEET;

THENCE, ALONG SAID EASTERLY RIGHT-OF-WAY, THE FOLLOWING THREE (3) COURSES:

1. WESTERLY ALONG SAID CURVE THROUGH A CENTRAL ANGLE OF 43°00'15", AN ARC LENGTH OF 70.93 FEET TO THE BEGINNING OF A COMPOUND CURVE CONCAVE NORTHEASTERLY HAVING A RADIUS OF 1,121.00 FEET;
2. NORTHWESTERLY ALONG SAID CURVE THROUGH A CENTRAL ANGLE OF 46°14'58", AN ARC LENGTH OF 904.88 FEET;
3. NORTH 00°32'49" WEST, A DISTANCE OF 68.35 FEET TO THE SOUTHERLY CORNER OF THAT PARCEL OF LAND DESCRIBED IN THE DOCUMENT RECORDED UNDER RECEPTION NUMBER D6024230 IN SAID RECORDS;


THENCE NORTH 44°27'11" EAST, ALONG THE SOUTHEAST BOUNDARY OF SAID PARCEL, A DISTANCE OF 46.67 FEET TO A POINT ON SAID SOUTHERLY RIGHT-OF-WAY OF EAST QUINCY AVENUE;

THENCE NORTH 89°27'11" EAST, ALONG SAID SOUTHERLY RIGHT-OF-WAY, A DISTANCE OF 522.84 FEET TO THE POINT OF BEGINNING.

CONTAINING AN AREA OF 1,402,694 SQUARE FEET, (32.201 ACRES), MORE OR LESS.

HAVE BY THESE PRESENTS LAID OUT, PLATTED AND SUBDIVIDED THE SAME INTO LOTS, PADS, BLOCKS, TRACTS, EASEMENTS, AND RIGHTS-OF-WAY AS SHOWN ON THIS PLAT, UNDER THE NAME AND STYLE OF COPPERLEAF FILING NO. 31 AND DO HEREBY DEDICATE AND CONVEY TO ARAPAHOE COUNTY, COLORADO, AND WARRANTS TITLE TO SAME, FOR THE USE OF THE PUBLIC, THE STREETS AND OTHER PUBLIC WAYS AND LANDS SHOWN HEREON, AND DO HEREBY DEDICATE TO ARAPAHOE COUNTY, COLORADO, AND APPROPRIATE UTILITY COMPANIES AND EMERGENCY ASSISTANCE ENTITIES, THE RIGHTS-OF-WAY AND EASEMENTS AS SHOWN HEREON FOR THE PURPOSES STATED.

EXECUTED THIS \_\_\_\_\_ DAY OF \_\_\_\_\_, A.D. 2024.

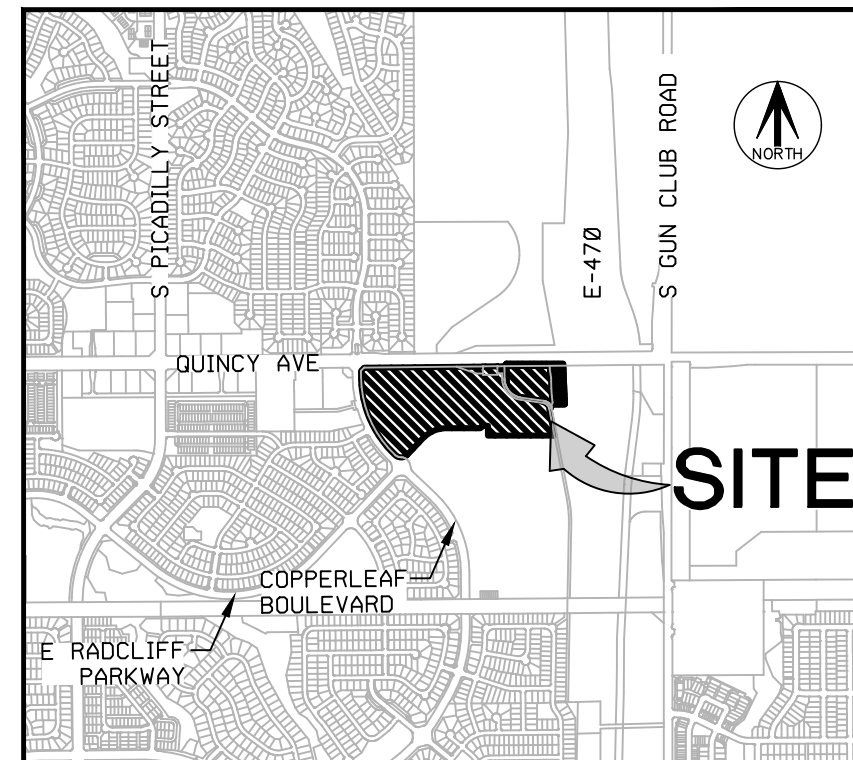

VICINITY MAP  
SCALE 1" = 2000'

### CERTIFICATE OF OWNERSHIP:

I, \_\_\_\_\_, HEREBY AFFIRM THAT I AM THE OWNER OR AUTHORIZED AGENT OF ALL INDIVIDUALS HAVING OWNERSHIP INTEREST IN THE PROPERTY DESCRIBED HEREIN, KNOWN AS COPPERLEAF FILING NO. 31, PP24-001.

OWNER OF RECORD OR AUTHORIZED AGENT

STATE OF \_\_\_\_\_  
S.S.  
COUNTY OF \_\_\_\_\_

THE FOREGOING INSTRUMENT WAS ACKNOWLEDGED BEFORE ME THIS \_\_\_\_\_ DAY OF \_\_\_\_\_, A.D., 20\_\_\_\_ BY \_\_\_\_\_

AS \_\_\_\_\_ OF \_\_\_\_\_ AN AUTHORIZED

SIGNATORY.

BY \_\_\_\_\_ WITNESS MY HAND AND SEAL  
NOTARY PUBLIC

MY COMMISSION EXPIRES \_\_\_\_\_

NOTARY NUMBER:

### SHEET INDEX

SHEET 1	LEGAL DESCRIPTION, OWNERSHIP, CERTIFICATES
SHEET 2	STANDARD NOTES, SPECIFIC NOTES
SHEET 3	GENERAL NOTES, TRACT SUMMARY TABLE, SUBDIVISION DATA TABLE
SHEET 4	PLAT AND ACCESS EASEMENT DETAIL SHEET
SHEET 5	UTILITY AND XCEL EASEMENT DETAIL SHEET
SHEET 6	STORM EASEMENT DETAIL SHEET

### SURVEYING CERTIFICATE

I, JAMES E. LYNCH, A LICENSED PROFESSIONAL LAND SURVEYOR IN THE STATE OF COLORADO DO HEREBY CERTIFY THAT THE SURVEY REPRESENTED BY THIS PLAT WAS MADE UNDER MY SUPERVISION AND THE MONUMENTS SHOWN THEREON ACTUALLY EXIST AND THIS PLAT ACCURATELY REPRESENTS SAID SURVEY.

JAMES E. LYNCH  
COLORADO LICENSED PROFESSIONAL LAND SURVEYOR, P.L.S. 37933  
FOR AND ON BEHALF OF AZTEC CONSULTANTS, INC.  
300 E. MINERAL AVENUE, SUITE 1  
LITTLETON, CO. 80122  
(303) 713-1898

**NOTICE:** ACCORDING TO COLORADO LAW YOU MUST COMMENCE ANY LEGAL ACTION BASED UPON ANY DEFECT IN THIS SURVEY WITHIN THREE YEARS AFTER YOU FIRST DISCOVER SUCH DEFECT. IN NO EVENT MAY ANY ACTION BASED UPON ANY DEFECT IN THIS SURVEY BE COMMENCED MORE THAN TEN YEARS FROM THE DATE OF THE CERTIFICATION SHOWN HEREON.

### BOARD OF COUNTY COMMISSIONERS APPROVAL

APPROVED BY THE ARAPAHOE COUNTY BOARD OF COUNTY COMMISSIONERS THIS \_\_\_\_\_ DAY OF \_\_\_\_\_, A.D. 20\_\_\_\_.

CHAIR: \_\_\_\_\_

ATTEST: \_\_\_\_\_

### PLANNING COMMISSION RECOMMENDATION

NOT RECOMMENDED/RECOMMENDED BY THE ARAPAHOE COUNTY PLANNING COMMISSION, THIS \_\_\_\_\_ DAY OF \_\_\_\_\_, A.D. 20\_\_\_\_.

CHAIR: \_\_\_\_\_

ATTEST: \_\_\_\_\_

### PLAN PREPARER/ENGINEER

GALLOWAY & COMPANY, INC.  
5500 GREENWOOD PLAZA BLVD., SUITE 200  
GREENWOOD VILLAGE, CO 80111  
303-770-8884  
ATTN: PHIL DALRYMPLE, PE

### LANDSCAPE ARCHITECT

GALLOWAY & COMPANY, INC.  
5500 GREENWOOD PLAZA BLVD., SUITE 200  
GREENWOOD VILLAGE, CO 80111  
303-770-8884  
ATTN: JON ROMERO

### SURVEYOR

AZTEC CONSULTANTS INC.  
300 EAST MINERAL AVENUE, SUITE 1  
LITTLETON, CO 80122  
303-713-1898  
ATTN: JAMES E. LYNCH, PLS

### OWNER

QUINCY WEST 30, LLC, A COLORADO LIMITED LIABILITY COMPANY  
7800 E. UNION ST., SUITE 420  
DENVER, CO 80237  
303-782-5505  
ATTN: RICK MILLER

ARAPAHOE COUNTY CASE NO. PP24-001

LAST REVISED: 10/25/2024

<p>300 East Mineral Ave., Suite 1 Littleton, Colorado 80122 Phone: (303) 713-1898 Fax: (303) 713-1897 www.aztecconsultants.com</p>	DEVELOPER		DATE OF PREPARATION:	2-20-2024
	MAGNA DEVELOPMENT COMPANY		SCALE:	N/A
	4725 S. MONACO STREET #330 DENVER, COLORADO (303) 782-5505		LEGAL DESCRIPTION, OWNERSHIP, CERTIFICATES	

AzTec Proj. No.: 149723-01

Drawn By: GLW



# COPPERLEAF FILING NO. 31

## PRELIMINARY PLAT

A REPLAT OF TRACT A, COPPERLEAF FILING NO. 27, AND TRACTS M1, M2  
AND A PORTION OF TRACT M3, COPPERLEAF FILING NO. 2  
LOCATED IN THE NORTH HALF OF SECTION 12, TOWNSHIP 5 SOUTH,  
RANGE 66 WEST OF THE SIXTH PRINCIPAL MERIDIAN, COUNTY OF ARAPAHOE, STATE OF COLORADO.  
SHEET 2 OF 6

FOR REVIEW

FOR AND ON BEHALF OF  
AZTEC CONSULTANTS, INC.

### SURVEYOR'S NOTE

THE DIMENSIONS, LOCATIONS AND OTHER INFORMATION REGARDING RECORDED RIGHTS-OF-WAY AND EASEMENTS WERE DERIVED FROM COPIES OF THE ACTUAL RECORDED DOCUMENTS. THE UNDERSIGNED SURVEYOR DID NOT PERSONALLY SEARCH THE PUBLIC RECORDS TO DETERMINE THE RECORDED RIGHTS-OF-WAY AND EASEMENTS AFFECTING THE PROPERTY, BUT INSTEAD RESEARCH WAS OBTAINED FROM FIDELITY NATIONAL TITLE INSURANCE COMPANY FILE NO. 00503635-201-T21-DK2, WITH A COMMITMENT DATE OF MAY 1, 2024. THE RESEARCH IS BELIEVED BY THE UNDERSIGNED TO BE RELIABLE, COMPLETE AND CORRECT, AND IS NOT CONTRADICTED BY ANY OTHER INFORMATION KNOWN TO THE SURVEYOR. THIS DISCLOSURE IS PROVIDED TO COMPLY WITH 38-51-106, C.R.S. AND FOR NO OTHER PURPOSE.

### STANDARD NOTES

THE OWNER(S), DEVELOPER(S), AND/ OR SUBDIVIDER(S) OF THE PRELIMINARY PLAT KNOWN AS COPPERLEAF FILING NO. 31, THEIR RESPECTIVE SUCCESSORS, HEIRS, AND/OR ASSIGNS AGREE TO THE FOLLOWING NOTES:

#### A. STREET MAINTENANCE

IT IS MUTUALLY UNDERSTOOD AND AGREED THAT THE DEDICATED ROADWAYS SHOWN ON THIS PLAT WILL NOT BE MAINTAINED BY THE COUNTY UNTIL AND UNLESS THE STREETS ARE CONSTRUCTED IN ACCORDANCE WITH THE SUBDIVISION REGULATIONS IN EFFECT AT THE DATE CONSTRUCTION PLANS ARE APPROVED, AND PROVIDED CONSTRUCTION OF SAID ROADWAYS IS STARTED WITHIN ONE YEAR OF THE CONSTRUCTION PLAN APPROVAL. THE OWNERS, DEVELOPERS AND/OR SUBDIVIDERS, THEIR SUCCESSORS AND/OR ASSIGNS IN INTEREST, SHALL BE RESPONSIBLE FOR STREET MAINTENANCE UNTIL SUCH TIME AS THE COUNTY ACCEPTS THE RESPONSIBILITY FOR MAINTENANCE AS STATED ABOVE.

#### B. DRAINAGE MAINTENANCE

THE PROPERTY OWNER SHALL BE RESPONSIBLE FOR MAINTENANCE OF ALL DRAINAGE FACILITIES INSTALLED PURSUANT TO THE SUBDIVISION AGREEMENT. REQUIREMENTS INCLUDE, BUT ARE NOT LIMITED TO MAINTAINING THE SPECIFIED STORM WATER DETENTION/RETENTION VOLUMES, MAINTAINING OUTLET STRUCTURES, FLOW RESTRICTION DEVICES AND FACILITIES NEEDED TO CONVEY FLOW TO SAID BASINS. ARAPAHOE COUNTY SHALL HAVE THE RIGHT TO ENTER PROPERTIES TO INSPECT SAID FACILITIES AT ANY TIME. IF THESE FACILITIES ARE NOT PROPERLY MAINTAINED, THE COUNTY MAY PROVIDE NECESSARY MAINTENANCE AND ASSESS THE MAINTENANCE COST TO THE OWNER OF THE PROPERTY.

#### C. EMERGENCY ACCESS NOTE

EMERGENCY ACCESS IS GRANTED HERewith OVER AND ACROSS ALL PAVED AREAS FOR POLICE, FIRE AND EMERGENCY VEHICLES.

#### D. LANDSCAPE MAINTENANCE

THE OWNERS OF THIS PLAT, THEIR SUCCESSORS AND/OR ASSIGNS IN INTEREST, THE ADJACENT PROPERTY OWNER(S), HOMEOWNER'S ASSOCIATION OR OTHER ENTITY OTHER THAN ARAPAHOE COUNTY IS RESPONSIBLE FOR MAINTENANCE AND UPKEEP OF PERIMETER FENCING, LANDSCAPE AREAS AND SIDEWALKS BETWEEN THE FENCE LINE/PROPERTY LINE AND ANY PAVED ROADWAYS.

THE OWNERS OF THIS SUBDIVISION, THEIR SUCCESSORS AND/OR ASSIGNS IN INTEREST, OR SOME OTHER ENTITY OTHER THAN ARAPAHOE COUNTY, AGREE TO THE RESPONSIBILITY OF MAINTAINING ALL OTHER OPEN SPACE AREAS ASSOCIATED WITH THIS DEVELOPMENT.

#### E. SIGHT TRIANGLE NOTE

SIGHT DISTANCE RESTRICTIONS, CONSISTING OF A 30 FOOT BY A 30 FOOT SIGHT DISTANCE TRIANGLE OR OF SUCH OTHER DIMENSIONS AS REQUIRED TO PROTECT AASHTO SIGHT LINES, SHALL APPLY TO ALL LAND AREAS ADJACENT TO ALL PUBLIC AND PRIVATE ROAD INTERSECTIONS ON THIS PLAT. THE OWNERS OF SUCH ADJACENT LAND AREAS ARE PROHIBITED FROM ERECTING, GROWING, OR OTHERWISE PERMITTING ANY OBSTRUCTION WITHIN SUCH LAND AREA THAT IS OVER 3 FEET IN HEIGHT ABOVE THE ELEVATION OF THE LOWEST POINT ON THE CROWN OF THE ADJACENT ROADWAY.

#### F. DRAINAGE MASTER PLAN NOTE

THE POLICY OF THE COUNTY REQUIRES THAT ALL NEW DEVELOPMENT AND REDEVELOPMENT SHALL PARTICIPATE IN THE REQUIRED DRAINAGE IMPROVEMENTS AS SET FORTH BELOW:

- DESIGN AND CONSTRUCT THE LOCAL DRAINAGE SYSTEM AS DEFINED BY THE PHASE III DRAINAGE REPORT AND PLAN.
- DESIGN AND CONSTRUCT THE CONNECTION OF THE SUBDIVISION DRAINAGE SYSTEM TO A DRAINAGEWAY OF ESTABLISHED CONVEYANCE CAPACITY SUCH AS A MASTER PLANNED OUTFALL STORM SEWER OR MASTER PLANNED MAJOR DRAINAGEWAY. THE COUNTY WILL REQUIRE THAT THE CONNECTION OF THE MINOR AND MAJOR SYSTEMS PROVIDE CAPACITY TO CONVEY ONLY THOSE FLOWS (INCLUDING OFFSITE FLOWS) LEAVING THE SPECIFIC DEVELOPMENT SITE. TO MINIMIZE OVERALL CAPITAL COSTS, THE COUNTY ENCOURAGES ADJACENT DEVELOPMENTS TO JOIN IN DESIGNING AND CONSTRUCTING CONNECTION SYSTEMS. ALSO, THE COUNTY MAY CHOOSE TO PARTICIPATE WITH A DEVELOPER IN THE DESIGN AND CONSTRUCTION OF THE CONNECTION SYSTEM.
- EQUITABLE PARTICIPATION IN THE DESIGN AND CONSTRUCTION OF THE MAJOR DRAINAGEWAY SYSTEM THAT SERVES THE DEVELOPMENT AS DEFINED BY ADOPTED MASTER DRAINAGEWAY PLANS (SECTION 3.4 OF THE ARAPAHOE COUNTY STORMWATER MANAGEMENT MANUAL) OR AS REQUIRED BY THE COUNTY AND DESIGNATED IN THE PHASE III DRAINAGE REPORT.

### SPECIFIC NOTES

#### A. AIRPORT INFLUENCE AREA NOTE (OFF-SITE IMPROVEMENTS)

TO CARRY OUT ONE OR MORE OF THE FOLLOWING AS MAY BE REQUIRED BY THE BOARD OF COUNTY COMMISSIONERS, OWNERS, SUCCESSORS, AND ASSIGNS HEREBY AGREE:

- TO INCLUDE SAID DEVELOPMENT WITHIN A SPECIAL DISTRICT FOR THE PURPOSE OF PARTICIPATION IN THE CONSTRUCTION OF NECESSARY OFF-SITE IMPROVEMENTS AT THE TIME OF APPROVAL OF FINAL DEVELOPMENT PLANS.
- TO COOPERATE WITH OTHER OWNERS OF OTHER PARCELS AND/OR OTHER SPECIAL DISTRICTS IN OFF-SITE ROADWAY IMPROVEMENTS AS NECESSITATED BY THE DEVELOPMENT IMPACTS AS MAY BE DETERMINED BY THE BOARD OF COUNTY COMMISSIONERS.
- TO COMPLETE SUCH OTHER IMPROVEMENTS TO PUBLIC ROADWAYS BROUGHT ABOUT OR IMPACTED BY THIS DEVELOPMENT AS MAY BE DETERMINED BY THE BOARD OF COUNTY COMMISSIONERS.
- TO PARTICIPATE AND COOPERATE IN ANY TRANSPORTATION MANAGEMENT PROGRAM AS SPECIFIED IN THE AIRPORT INFLUENCE AREA TRANSPORTATION STUDY, IF SUCH A PROGRAM IS APPROVED AND/OR ADOPTED BY THE BOARD OF COUNTY COMMISSIONERS.

#### B. AIRPORT INFLUENCE AREA NOTE

ALL PROPERTY WITHIN THE 55 DAY-NIGHT AVERAGE SOUND LEVEL (DNL) IS EXPECTED TO BE EXPOSED TO DAILY AIRCRAFT NOISE LEVELS THAT EQUAL OR EXCEED AN AVERAGE OF 55 DECIBELS (DNL), A LEVEL OF AIRCRAFT NOISE THAT THE ARAPAHOE COUNTY BOARD OF COMMISSIONERS HAS DETERMINED IS THE MAXIMUM ACCEPTABLE LEVEL FOR RESIDENTIAL USE. BECAUSE OF THIS, ARAPAHOE COUNTY HAS REQUIRED THAT ALL RESIDENCES IN THIS AREA AND WITHIN COPPERLEAF FILING NO. 31 BE CONSTRUCTED IN WAYS THAT LESSEN THE EFFECTS OF THE AIRCRAFT NOISE TO THE RESIDENTS OF COPPERLEAF FILING NO. 31. THESE CONSTRUCTION TECHNIQUES REQUIRE, BUT ARE NOT LIMITED TO, AIR CONDITIONING, ADDITIONAL INSULATION, INSULATED FENESTRATIONS, AND SIMILAR TECHNIQUES INTENDED TO ACHIEVE AN EXPECTED INTERIOR NOISE LEVEL OF 45 DECIBELS (DNL) IN THE EXPOSURE AREA.

#### C. AIRPORT INFLUENCE AREA NOTE (AVIGATION EASEMENT/HAZARD EASEMENT)


AN AVIGATION AND HAZARD EASEMENT AFFECTING ALL PROPERTY CONTAINED WITHIN THIS PLAT HAS BEEN LEGALLY EXECUTED. SAID EASEMENT DOCUMENT CAN BE FOUND AT RECEPTION NO. B4182079 OF THE RECORDS OF THE ARAPAHOE COUNTY CLERK AND RECORDER.

THE LANDS CONTAINED WITHIN THIS PLAT LIE WITHIN THE AIRPORT INFLUENCE AREA, AN AREA WHICH IS LIKELY TO BE AFFECTED BY AIRCRAFT OPERATIONS AND THEIR POTENTIAL NOISE AND/OR CRASH HAZARDS TO A GREATER DEGREE THAN LANDS SITUATED OUTSIDE OF THE INFLUENCE AREA.

ALL LANDS CONTAINED WITHIN THIS PLAT SHALL COMPLY WITH F.A.R. PART 77, "HEIGHT AND OBSTRUCTIONS CRITERIA".

#### D. REGIONAL TRANSPORTATION IMPROVEMENT FEE (RTIF) AREA

THIS SUBDIVISION IS LOCATED WITHIN AN AREA THAT HAS BEEN IDENTIFIED AS DEFICIENT IN REGIONAL INFRASTRUCTURE IMPROVEMENTS, PRIMARILY REGIONAL TRANSPORTATION INFRASTRUCTURE. THE BOARD OF COUNTY COMMISSIONERS HAS ADOPTED RESOLUTION 375-95A, WHICH REQUIRES FEES, PURSUANT TO THE FEE SCHEDULE ADOPTED BY THIS RESOLUTION, TO BE CHARGED BY THE BUILDING DIVISION, AND COLLECTED UPON THE ISSUANCE OF ALL BUILDING PERMITS FOR NEW CONSTRUCTION WITHIN THE REGION BOUNDARIES. THE FEES, THE REGION BOUNDARIES, THE REGIONAL TRANSPORTATION INFRASTRUCTURE PROPOSED TO BE FUNDED BY THE FEES, AND OTHER PERTINENT PORTIONS OF THE FEE SCHEDULE MAY BE FURTHER STUDIED AND AMENDED FROM TIME TO TIME, AS NEEDED TO ENSURE A FAIR BALANCED SYSTEM.

 <p>300 East Mineral Ave., Suite 1 Littleton, Colorado 80122 Phone: (303) 713-1899 Fax: (303) 713-1897 www.aztecconsultants.com</p>	DEVELOPER		DATE OF PREPARATION:	2-20-2024
	MAGNA DEVELOPMENT COMPANY		SCALE:	N/A
4725 S. MONACO STREET #330 DENVER, COLORADO (303) 782-5505		STANDARD NOTES, SPECIFIC NOTES		
AzTec Proj. No: 149723-01		Drawn By: GLW		



# COPPERLEAF FILING NO. 31

## PRELIMINARY PLAT

A REPLAT OF TRACT A, COPPERLEAF FILING NO. 27, AND TRACTS M1, M2  
AND A PORTION OF TRACT M3, COPPERLEAF FILING NO. 2  
LOCATED IN THE NORTH HALF OF SECTION 12, TOWNSHIP 5 SOUTH,  
RANGE 66 WEST OF THE SIXTH PRINCIPAL MERIDIAN, COUNTY OF ARAPAHOE, STATE OF COLORADO.  
SHEET 3 OF 6

### GENERAL NOTES

1. ANY PERSON WHO KNOWINGLY REMOVES, ALTERS OR DEFACTS ANY PUBLIC LAND SURVEY MONUMENT OR LAND BOUNDARY MONUMENT OR ACCESSORY COMMITS A CLASS TWO (2) MISDEMEANOR PURSUANT TO STATE STATUTE 18-4-508, COLORADO REVISED STATUTE.
2. DISTANCES ON THIS PLAT ARE GROUND DISTANCES EXPRESSED IN U.S. SURVEY FEET AND DECIMALS THEREOF. A U.S. SURVEY FOOT IS DEFINED AS EXACTLY 1200/3937 METERS.
3. BASIS OF BEARINGS: BEARINGS SHOWN HEREON ARE GRID BEARINGS DERIVED FROM GPS OBSERVATION BASED UPON THE COLORADO COORDINATE SYSTEM OF 1983 CENTRAL ZONE (NAD 83, 2011) REFERENCED TO THE NORTH LINE OF THE NORTHEAST QUARTER OF SECTION 12, BEING MONUMENTED AS SHOWN HEREON, TAKEN TO BEAR NORTH 89°26'11" EAST, A DISTANCE OF 2,641.52 FEET.
4. NO OFFSET MONUMENTS WERE SET WITH THIS PLAT.
5. THERE ARE 2 LOTS, 12 PADS, AND 3 TRACTS IN COPPERLEAF FILING NO. 31.
6. ALL EASEMENTS LABELED 10' U.E. ALONG REAR LOT LINES OF PERIMETER LOTS AND PADS, WHERE SHOWN UNLESS OTHERWISE NOTED SHALL BE FOR THE INSTALLATION AND MAINTENANCE OF UTILITIES, INCLUDING BUT NOT LIMITED TO TELEPHONE LINES, ELECTRICAL LINES, CABLES, CABLE TELEVISION, AND CONDUITS, TOGETHER WITH ALL NECESSARY AND CONVENIENT APPURTENANCES THERETO, TOGETHER WITH A PERPETUAL RIGHT OF INGRESS AND EGRESS FOR INSTALLATION, MAINTENANCE, AND REPLACEMENT OF SUCH LINES. SAID EASEMENTS AND RIGHTS ARE TO BE UTILIZED IN A RESPONSIBLE AND PRUDENT MANNER.
7. THE INSTALLATION AND PLACEMENT OF SURFACE EQUIPMENT ASSOCIATED WITH CABLE, TELEPHONE, GAS, ELECTRIC AND FIBER OPTIC UTILITIES WILL BE PROHIBITED WITHOUT PRIOR APPROVAL FROM THE DEVELOPER AND/OR PROPERTY OWNER.
8. THIS SUBDIVISION INCLUDES A FEMA SPECIAL FLOOD HAZARD AREA AS PER FLOOD INSURANCE RATE MAP (FIRM), MAP NUMBER 08005C0213M, EFFECTIVE DATE SEPTEMBER 4, 2020. THIS SUBDIVISION IS OUTSIDE THE SPECIAL FLOOD HAZARD AREA BOUNDARIES OF A FLOOD HAZARD AREA DELINEATION (FHAD) STUDY.
9. ALL LANDSCAPE IMPROVEMENTS AND RELATED APPURTENANCES PLACED WITHIN THE ARAPAHOE COUNTY RIGHTS-OF-WAY MUST BE REVIEWED AND APPROVED BY THE ARAPAHOE COUNTY PUBLIC WORKS AND DEVELOPMENT - ENGINEERING DIVISION.
10. ALL PROPERTY OWNERS ARE REQUIRED TO CONVEY THE DRAINAGE ACROSS THEIR LOT OR PAD IN ACCORDANCE WITH THE AREA GRADING AND DRAINAGE PLAN. IF A PROPERTY OWNER IMPEDES THE CONVEYANCE OF DRAINAGE ACROSS HIS PROPERTY, ARAPAHOE COUNTY OR THEIR ASSIGNS HAS THE RIGHT TO ENTER HIS PROPERTY AND REMOVE ANY OBSTRUCTIONS AND BILL THE COST OF SAID WORK TO THE OWNER OF SAID LOT OR PAD, WHICH SHALL BECOME A LIEN AGAINST SUCH LOT OR PAD, TOGETHER WITH INTEREST AND REASONABLE ATTORNEY FEES.
11. THERE IS A POSSIBILITY OF HIGH SWELL POTENTIAL SOILS WITHIN THE SUBJECT PARCEL. ALL STRUCTURES WILL BE DESIGNED BY QUALIFIED PROFESSIONALS TO ADDRESS THESE CONDITIONS AS REQUIRED BY THE COUNTY BUILDING DEPARTMENT.
12. DRIVEWAYS FOR CORNER LOTS ARE TO BE LOCATED ON THE LOWEST CLASSIFIED STREET AND ARE TO BE SET BACK A MINIMUM OF 25 FEET FROM THE INTERSECTION OF THE PROPERTY LINES.
13. STRUCTURES LOCATED ON THE SOUTH SIDE OF STREETS SHALL BE LOCATED IN SUCH A MANNER TO ALLOW NECESSARY SNOW AND ICE MELT TO OCCUR ALONG THE ADJACENT STREET AND SIDEWALK. ADDITIONAL FRONT SETBACKS MAY BE NECESSARY, DEPENDING ON STRUCTURE HEIGHT.
14. SURFACE ACCESS ROADS CAPABLE OF WITHSTANDING THE IMPOSED LOADS OF FIRE APPARATUS AND ALL REQUIRED FIRE HYDRANTS SHALL BE INSTALLED AND MADE SERVICEABLE PRIOR TO AND DURING ALL CONSTRUCTION. ALL FIRE HYDRANTS ARE TO BE INSTALLED IN CONFORMANCE WITH SECTION 1001.7.1 OF THE UNIFORM FIRE CODE. LANDSCAPING, FENCING, OR ANY OTHER OBSTRUCTION SHALL NOT BE PLACED WITHIN THREE FEET OF A FIRE HYDRANT.

### GENERAL NOTES - CONTINUED

15. DATE OF SURVEY: JUNE 6, 2023.
16. NO BUILDING PERMITS WILL BE GRANTED FOR ANY LOTS OR PADS ON THIS PRELIMINARY PLAT UNTIL A FINAL DEVELOPMENT PLAN HAS BEEN APPROVED BY THE ARAPAHOE COUNTY BOARD OF COUNTY COMMISSIONERS FOR THE LOTS AND PADS ON THIS PRELIMINARY PLAT.
17. LOWRY SUPERFUND SITE AND CLEANUP: THE AREA IMMEDIATELY NORTH AND EAST OF THE INTERSECTION OF EAST QUINCY AVENUE AND S. GUN CLUB ROAD (STATE HIGHWAY 30), GENERALLY REFERRED TO AS THE LOWRY LANDFILL SUPERFUND SITE, IS UNDERGOING HAZARDOUS WASTE REMEDIATION PURSUANT TO THE RECORD OF DECISION (CLEANUP PLAN) APPROVED BY THE ENVIRONMENTAL PROTECTION AGENCY. REMEDIATION AND SITE MONITORING WILL CONTINUE FOR AN INDEFINITE PERIOD.
18. UNDEVELOPED, UNDETAINED FLOWS DRAINING FROM LOT TO LOT, PAD TO PAD, MAY REQUIRE A DRAINAGE EASEMENT TO BE CONVEYED TO ARAPAHOE COUNTY. ANY EASEMENTS THAT MAY BE REQUIRED BY ARAPAHOE COUNTY SHALL BE PROVIDED AT THE TIME OF FINAL DEVELOPMENT PLAN, REPLAT, OR CONVEYANCE OF THE LOT OR PAD TO A THIRD PARTY, WHICHEVER SHALL OCCUR FIRST.
19. THE LOTS, PADS, BLOCKS AND TRACTS COMPRISING THE SUBJECT PROPERTY MAY BE ANNEXED TO THE DECLARATION OF COVENANTS, CONDITIONS AND RESTRICTIONS FOR COPPERLEAF AS CONTAINED IN INSTRUMENT RECORDED JUNE 28, 2005, UNDER RECEPTION NO. B5095145.
20. THIS PLAT IS SUBJECT TO THE EASEMENTS, CONDITIONS, COVENANTS, RESTRICTIONS, RESERVATIONS AND NOTES ON THE PLAT OF COPPERLEAF FILING NO. 2 RECORDED JULY 25, 2006 UNDER RECEPTION NO. B6106703.
21. PROJECT BENCHMARK: CITY OF AURORA BENCHMARK (5S6602SW001) CHISELED SQUARE AT NORTHWEST CORNER OF A 21.5 FOOT WIDE INLET ON THE NORTH SIDE OF EAST QUINCY AVENUE. (0.25 MILE EAST OF HIGH TENSION POWER LINES), 125 FEET WEST OF HIMALAYA STREET AS PLATTED.  
  
NAVD88 ELEVATION = 5714.96
22. ALL EASEMENTS LABELED D.E. WHERE SHOWN UNLESS OTHERWISE NOTED ARE NON-EXCLUSIVE EASEMENTS FOR THE USE OF ACCESSING, MAINTAINING, AND REPAIRING OF STORM WATER MANAGEMENT IMPROVEMENTS.
23. TEN-FOOT (10') WIDE DRY UTILITY EASEMENTS ARE HEREBY GRANTED AROUND THE PERIMETER OF PLATTED AREAS INCLUDING LOTS, PADS, TRACTS, PARCELS AND/OR OPEN SPACE AREAS. THESE EASEMENTS ARE DEDICATED TO THE COUNTY OF ARAPAHOE FOR THE BENEFIT OF THE APPLICABLE UTILITY PROVIDERS FOR THE INSTALLATION, MAINTENANCE, AND REPLACEMENT OF ELECTRIC, GAS, TELEVISION, CABLE, AND TELECOMMUNICATIONS FACILITIES (DRY UTILITIES). UTILITY EASEMENTS SHALL ALSO BE GRANTED WITHIN ANY ACCESS EASEMENTS AND PRIVATE STREETS IN THE SUBDIVISION. PERMANENT STRUCTURES, IMPROVEMENTS, OBJECTS, BUILDINGS, WELLS, WATER METERS AND OTHER OBJECTS THAT MAY INTERFERE WITH THE UTILITY FACILITIES OR USE THEREOF (INTERFERING OBJECTS) SHALL NOT BE PERMITTED WITHIN SAID UTILITY EASEMENTS AND THE UTILITY PROVIDERS, AS GRANTEEES, MAY REMOVE ANY INTERFERING OBJECTS AT NO COST TO SUCH GRANTEEES, INCLUDING, WITHOUT LIMITATION, VEGETATION. PUBLIC SERVICE COMPANY OF COLORADO (PSCO) AND ITS SUCCESSORS RESERVE THE RIGHT TO REQUIRE ADDITIONAL EASEMENTS AND TO REQUIRE THE PROPERTY OWNER TO GRANT PSCO AN EASEMENT ON ITS STANDARD FORM.
24. THE SURVEYED PROPERTY IS CURRENTLY ZONED MU - MIXED USE.

AREA TABLE		
AREA DESCRIPTION	AREA ACRES	AREA SQ. FEET
LOT 1	11.392	496,244
LOT 2	0.855	37,254
PAD 1	0.935	40,713
PAD 2	1.061	46,229
PAD 3	0.903	39,350
PAD 4	0.926	40,352
PAD 5	0.805	35,085
PAD 6	1.813	78,967
PAD 7	1.396	60,818
PAD 8	1.232	53,683
PAD 9	1.989	86,629
PAD 10	0.699	30,432
PAD 11	1.320	57,511
PAD 12	1.590	69,274
TRACT A	1.090	47,468
TRACT B	2.601	113,301
TRACT C	0.586	25,531
RIGHT-OF-WAY	1.007	43,854
GROSS BOUNDARY	32.201	1,402,694

TRACT SUMMARY TABLE					
TRACT NAME	INTENDED USE	AREA ACRES	AREA SQ. FEET	MAINTENANCE	FINAL OWNERSHIP
TRACT A	STREET LANDSCAPE BUFFER, PUBLIC USE, DRAINAGE, UTILITIES	1.090	47,468	HOA	HOA
TRACT B	DRAINAGE, UTILITIES	2.601	113,301	HOA	HOA
TRACT C	STREET LANDSCAPE BUFFER, PUBLIC USE, DRAINAGE, UTILITIES	0.586	25,531	HOA	HOA
<b>TOTAL</b>		<b>4.277</b>	<b>186,300</b>		
SUMMARY					
TRACTS (3)		4.277	186,300		
LOTS (2) PADS (12)		26.917	1,172,540		
RIGHT-OF-WAY		1.007	43,854		
<b>TOTAL</b>		<b>32.201</b>	<b>1,402,694</b>		


HOA = COPPERLEAF HOMEOWNERS ASSOCIATION INC., (THE MASTER HOA)

STREET LANDSCAPE BUFFERS: STREET LANDSCAPE BUFFER(S) AS INDICATED ON THE TRACT DESIGNATION TABLE ARE FOR THE INSTALLATION AND MAINTENANCE OF LANDSCAPE MATERIALS, FENCING, MONUMENTS, AND PUBLIC PEDESTRIAN WALKS/TRAILS. UNDERGROUND UTILITIES INCLUDING GAS, ELECTRIC, TELEPHONE AND CABLE ARE PERMITTED USES PROVIDED SUCH UTILITIES ARE INSTALLED IN COORDINATION WITH OTHER USES. THE INSTALLATION AND PLACEMENT OF SURFACE EQUIPMENT ASSOCIATED WITH CABLE, TELEPHONE, GAS AND ELECTRIC UTILITIES IS SPECIFICALLY PROHIBITED WITHOUT PRIOR COORDINATION AND APPROVAL FROM THE DEVELOPER AND/OR PROPERTY OWNER.

EASEMENT TABLE			
EASEMENT TYPE	EASEMENT USE	EASEMENT GRANTED TO	SURFACE/IMPROVEMENT MAINTENANCE RESPONSIBILITY
UTILITY EASEMENT	DRY UTILITIES	ARAPAHOE COUNTY	PROPERTY OWNER
ACCESS EASEMENT	ACCESS	ARAPAHOE COUNTY	PROPERTY OWNER
DRAINAGE EASEMENT	DRAINAGE	ARAPAHOE COUNTY	PROPERTY OWNER
PUBLIC USE EASEMENT	ACCESS, UTILITIES, SNOW STORAGE, SIDEWALK	ARAPAHOE COUNTY	PROPERTY OWNER

FOR REVIEW

FOR AND ON BEHALF OF  
AZTEC CONSULTANTS, INC

 <p style="font-size: 8px;">300 East Mineral Ave., Suite 1 Littleton, Colorado 80122 Phone: (303) 713-1899 Fax: (303) 713-1897 www.aztecconsultants.com</p>	<b>DEVELOPER</b>  <b>MAGNA DEVELOPMENT COMPANY</b> 4725 S. MONACO STREET #330 DENVER, COLORADO (303) 782-5505		DATE OF PREPARATION: 2-20-2024
			SCALE: N/A
AzTec Proj. No.: 149723-01      Drawn By: GLW			GENERAL NOTES, TRACT SUMMARY TABLE, SUBDIVISION DATA TABLE



# COPPERLEAF FILING NO. 31

PRELIMINARY PLAT


A REPLAT OF TRACT A, COPPERLEAF FILING NO. 27, AND TRACTS M1, M2

AND A PORTION OF TRACT M3, COPPERLEAF FILING NO. 2

LOCATED IN THE NORTH HALF OF SECTION 12, TOWNSHIP 5 SOUTH,

RANGE 66 WEST OF THE SIXTH PRINCIPAL MERIDIAN, COUNTY OF ARAPAHOE, STATE OF COLORADO.

SHEET 4 OF 6

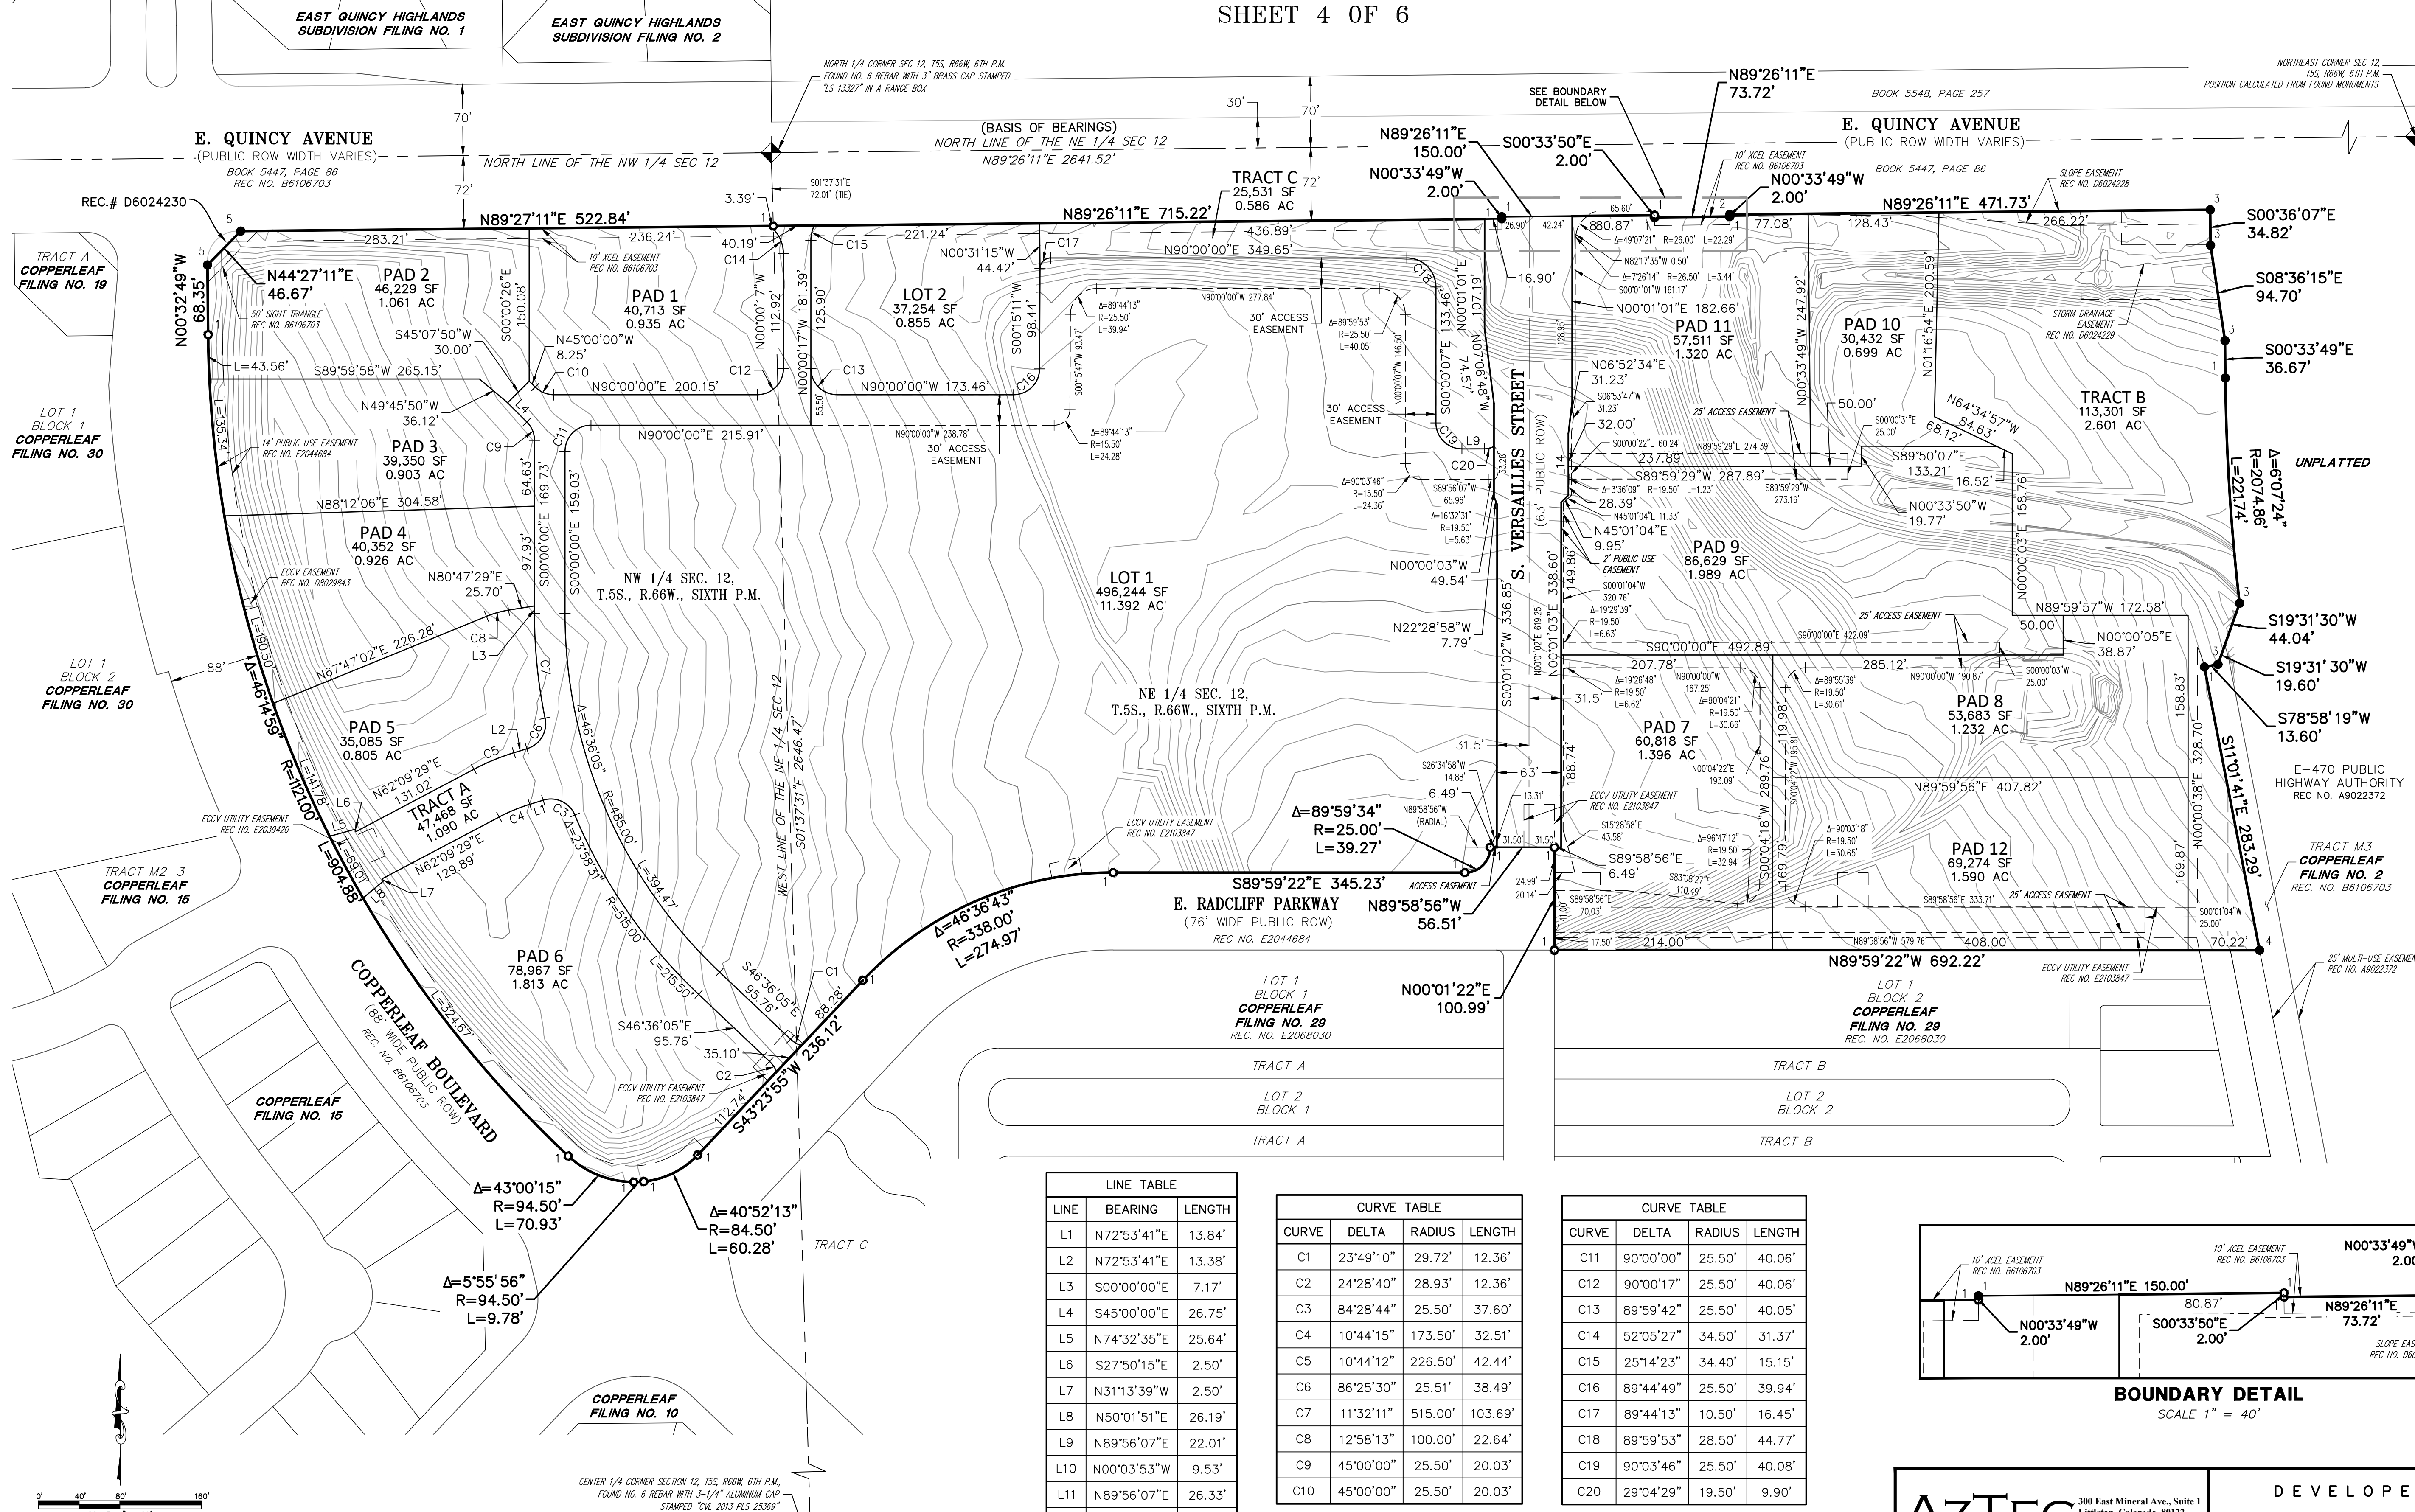

SEE SHEETS 5 & 6  
FOR EASEMENT  
DETAILS

SEE SHEET 5 FOR  
LINE AND  
MONUMENT  
LEGENDS


FOR REVIEW

FOR AND ON BEHALF OF  
AZTEC CONSULTANTS, INC

LINE TABLE		
LINE	BEARING	LENGTH
L1	N72°53'41"E	13.84'
L2	N72°53'41"E	13.38'
L3	S00°00'00"E	7.17'
L4	S45°00'00"E	26.75'
L5	N74°32'35"E	25.64'
L6	S27°50'15"E	2.50'
L7	N31°13'39"W	2.50'
L8	N50°01'51"E	26.19'
L9	N89°56'07"E	22.01'
L10	N00°03'53"W	9.53'
L11	N89°56'07"E	26.33'
L12	S00°03'53"E	9.56'
L13	S89°59'58"E	4.48'
L14	S00°00'43"E	32.00'

CURVE TABLE			
CURVE	DELTA	RADIUS	LENGTH
C1	23°49'10"	29.72'	12.36'
C2	24°28'40"	28.93'	12.36'
C3	84°28'44"	25.50'	37.60'
C4	10°44'15"	173.50'	32.51'
C5	10°44'12"	226.50'	42.44'
C6	86°25'30"	25.51'	38.49'
C7	11°32'11"	515.00'	103.69'
C8	12°58'13"	100.00'	22.64'
C9	45°00'00"	25.50'	20.03'
C10	45°00'00"	25.50'	20.03'

CURVE TABLE			
CURVE	DELTA	RADIUS	LENGTH
C11	90°00'00"	25.50'	40.06'
C12	90°00'17"	25.50'	40.06'
C13	89°59'42"	25.50'	40.05'
C14	52°05'27"	34.50'	31.37'
C15	25°14'23"	34.40'	15.15'
C16	89°44'49"	25.50'	39.94'
C17	89°44'13"	10.50'	16.45'
C18	89°59'53"	28.50'	44.77'
C19	90°03'46"	25.50'	40.08'
C20	29°04'29"	19.50'	9.90'

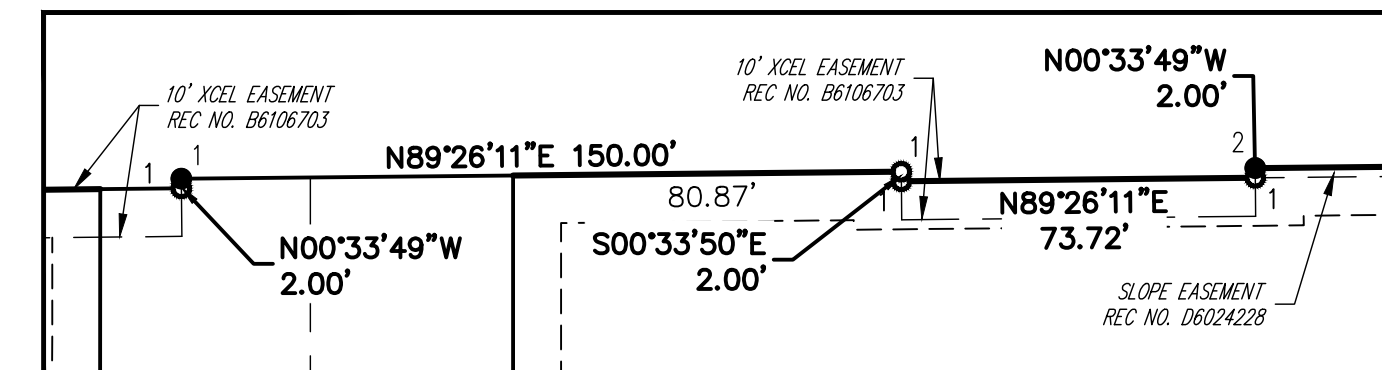

BOUNDARY DETAIL  
SCALE 1" = 40'

	300 East Mineral Ave., Suite 1 Littleton, Colorado 80122 Phone: (303) 713-1899 Fax: (303) 713-1897 <a href="http://www.aztecconsultants.com">www.aztecconsultants.com</a>	DEVELOPER	
		MAGNA DEVELOPMENT COMPANY 4725 S. MONACO STREET #330 DENVER, COLORADO (303) 782-5505	
AzTec Proj. No.: 149723-01      Drawn By: GLW		DATE OF PREPARATION:	2-20-2024
		SCALE:	1" = 80'
		PLAT AND ACCESS EASEMENT DETAIL SHEET	



# COPPERLEAF FILING NO. 31

PRELIMINARY PLAT


A REPLAT OF TRACT A, COPPERLEAF FILING NO. 27, AND TRACTS M1, M2

AND A PORTION OF TRACT M3, COPPERLEAF FILING NO. 2

LOCATED IN THE NORTH HALF OF SECTION 12, TOWNSHIP 5 SOUTH,

RANGE 66 WEST OF THE SIXTH PRINCIPAL MERIDIAN, COUNTY OF ARAPAHOE, STATE OF COLORADO.

SHEET 5 OF 6

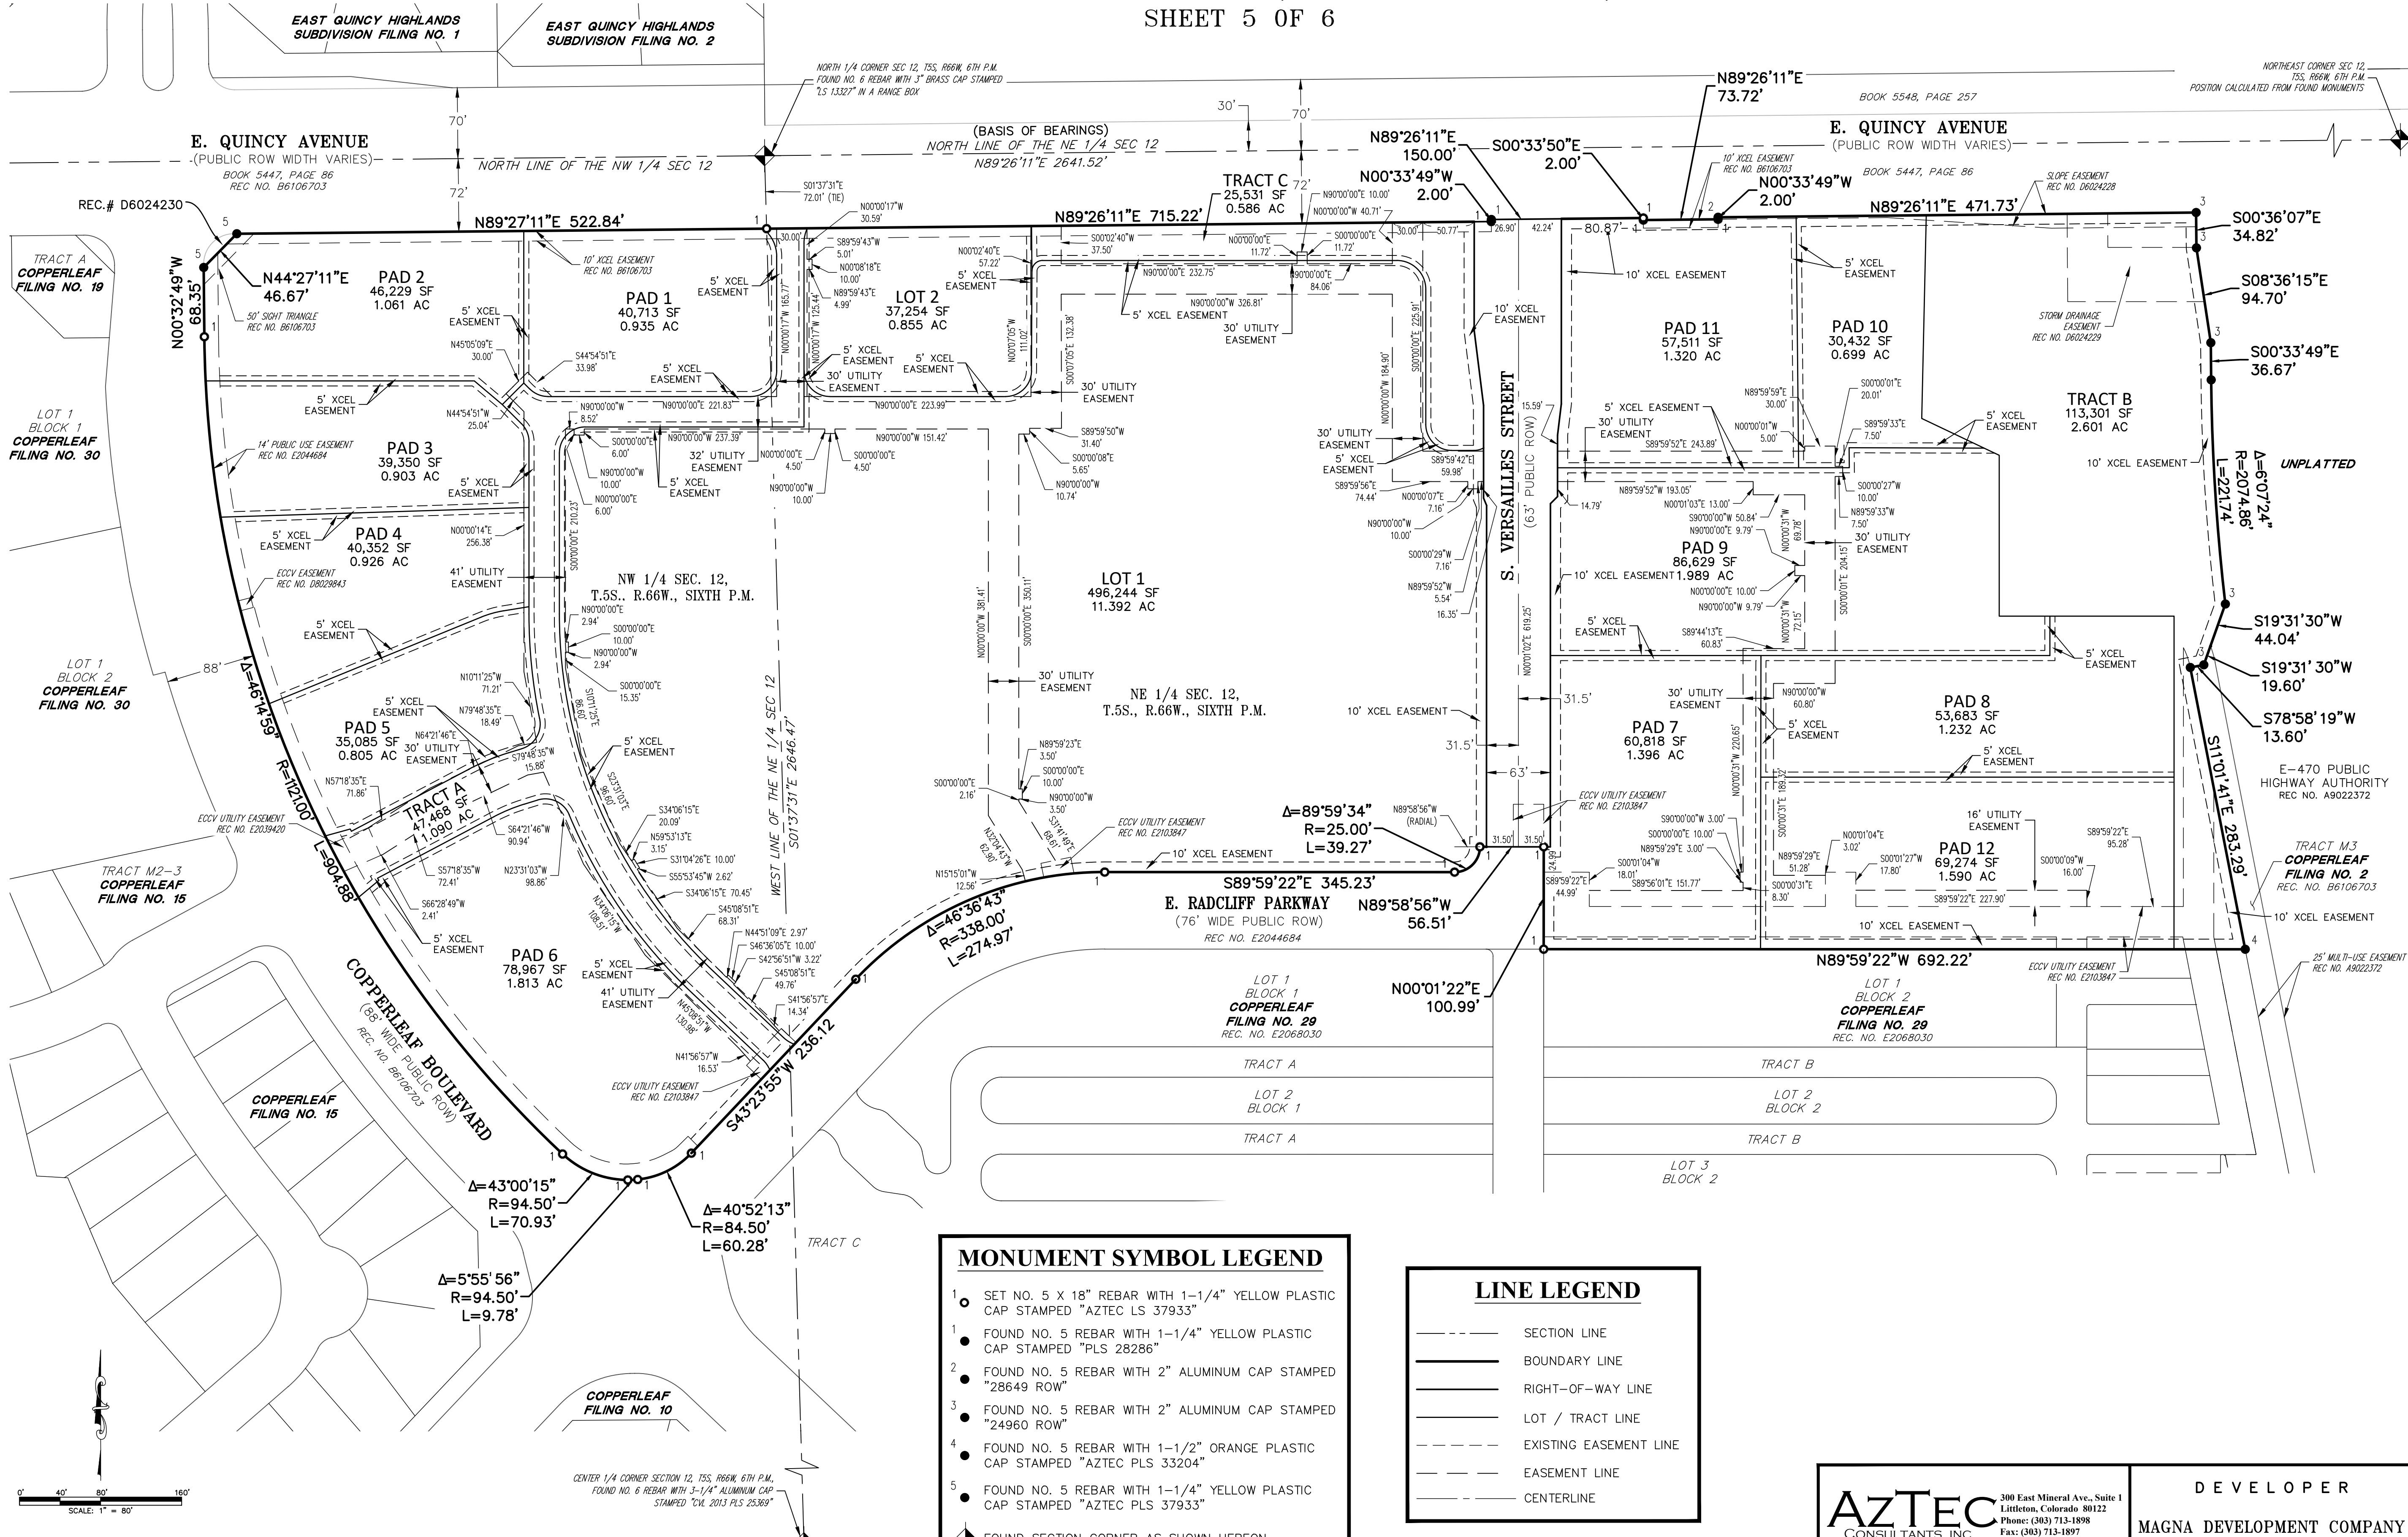


**MONUMENT SYMBOL LEGEND**

- SET NO. 5 X 18" REBAR WITH 1-1/4" YELLOW PLASTIC CAP STAMPED "AZTEC LS 37933"
- FOUND NO. 5 REBAR WITH 1-1/4" YELLOW PLASTIC CAP STAMPED "PLS 28286"
- FOUND NO. 5 REBAR WITH 2" ALUMINUM CAP STAMPED "28649 ROW"
- FOUND NO. 5 REBAR WITH 2" ALUMINUM CAP STAMPED "24960 ROW"
- FOUND NO. 5 REBAR WITH 1-1/2" ORANGE PLASTIC CAP STAMPED "AZTEC PLS 33204"
- FOUND NO. 5 REBAR WITH 1-1/4" YELLOW PLASTIC CAP STAMPED "AZTEC PLS 37933"

◆ FOUND SECTION CORNER AS SHOWN HEREON

**LINE LEGEND**

- SECTION LINE
- BOUNDARY LINE
- - - RIGHT-OF-WAY LINE
- · - · LOT / TRACT LINE
- - - EXISTING EASEMENT LINE
- · - · EASEMENT LINE
- CENTERLINE

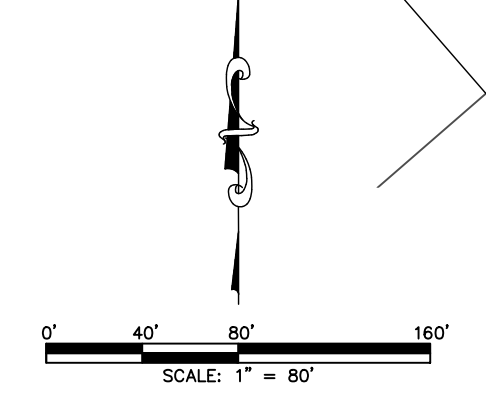

ARAPAHOE COUNTY CASE NO. PP24-001

**AZTEC**  
CONSULTANTS, INC.  
300 East Mineral Ave., Suite 1  
Littleton, Colorado 80122  
Phone: (303) 713-1899  
Fax: (303) 713-1897  
www.aztecconsultants.com

**DEVELOPER**  
MAGNA DEVELOPMENT COMPANY  
4725 S. MONACO STREET #330  
DENVER, COLORADO  
(303) 782-5505

DATE OF PREPARATION:	2-20-2024
SCALE:	1" = 80'
UTILITY AND XCEL EASEMENT DETAIL SHEET	

FOR REVIEW

FOR AND ON BEHALF OF  
AZTEC CONSULTANTS, INC.



# COPPERLEAF FILING NO. 31

PRELIMINARY PLAT


A REPLAT OF TRACT A, COPPERLEAF FILING NO. 27, AND TRACTS M1, M2

AND A PORTION OF TRACT M3, COPPERLEAF FILING NO. 2

LOCATED IN THE NORTH HALF OF SECTION 12, TOWNSHIP 5 SOUTH,

RANGE 66 WEST OF THE SIXTH PRINCIPAL MERIDIAN, COUNTY OF ARAPAHOE, STATE OF COLORADO.

SHEET 6 OF 6

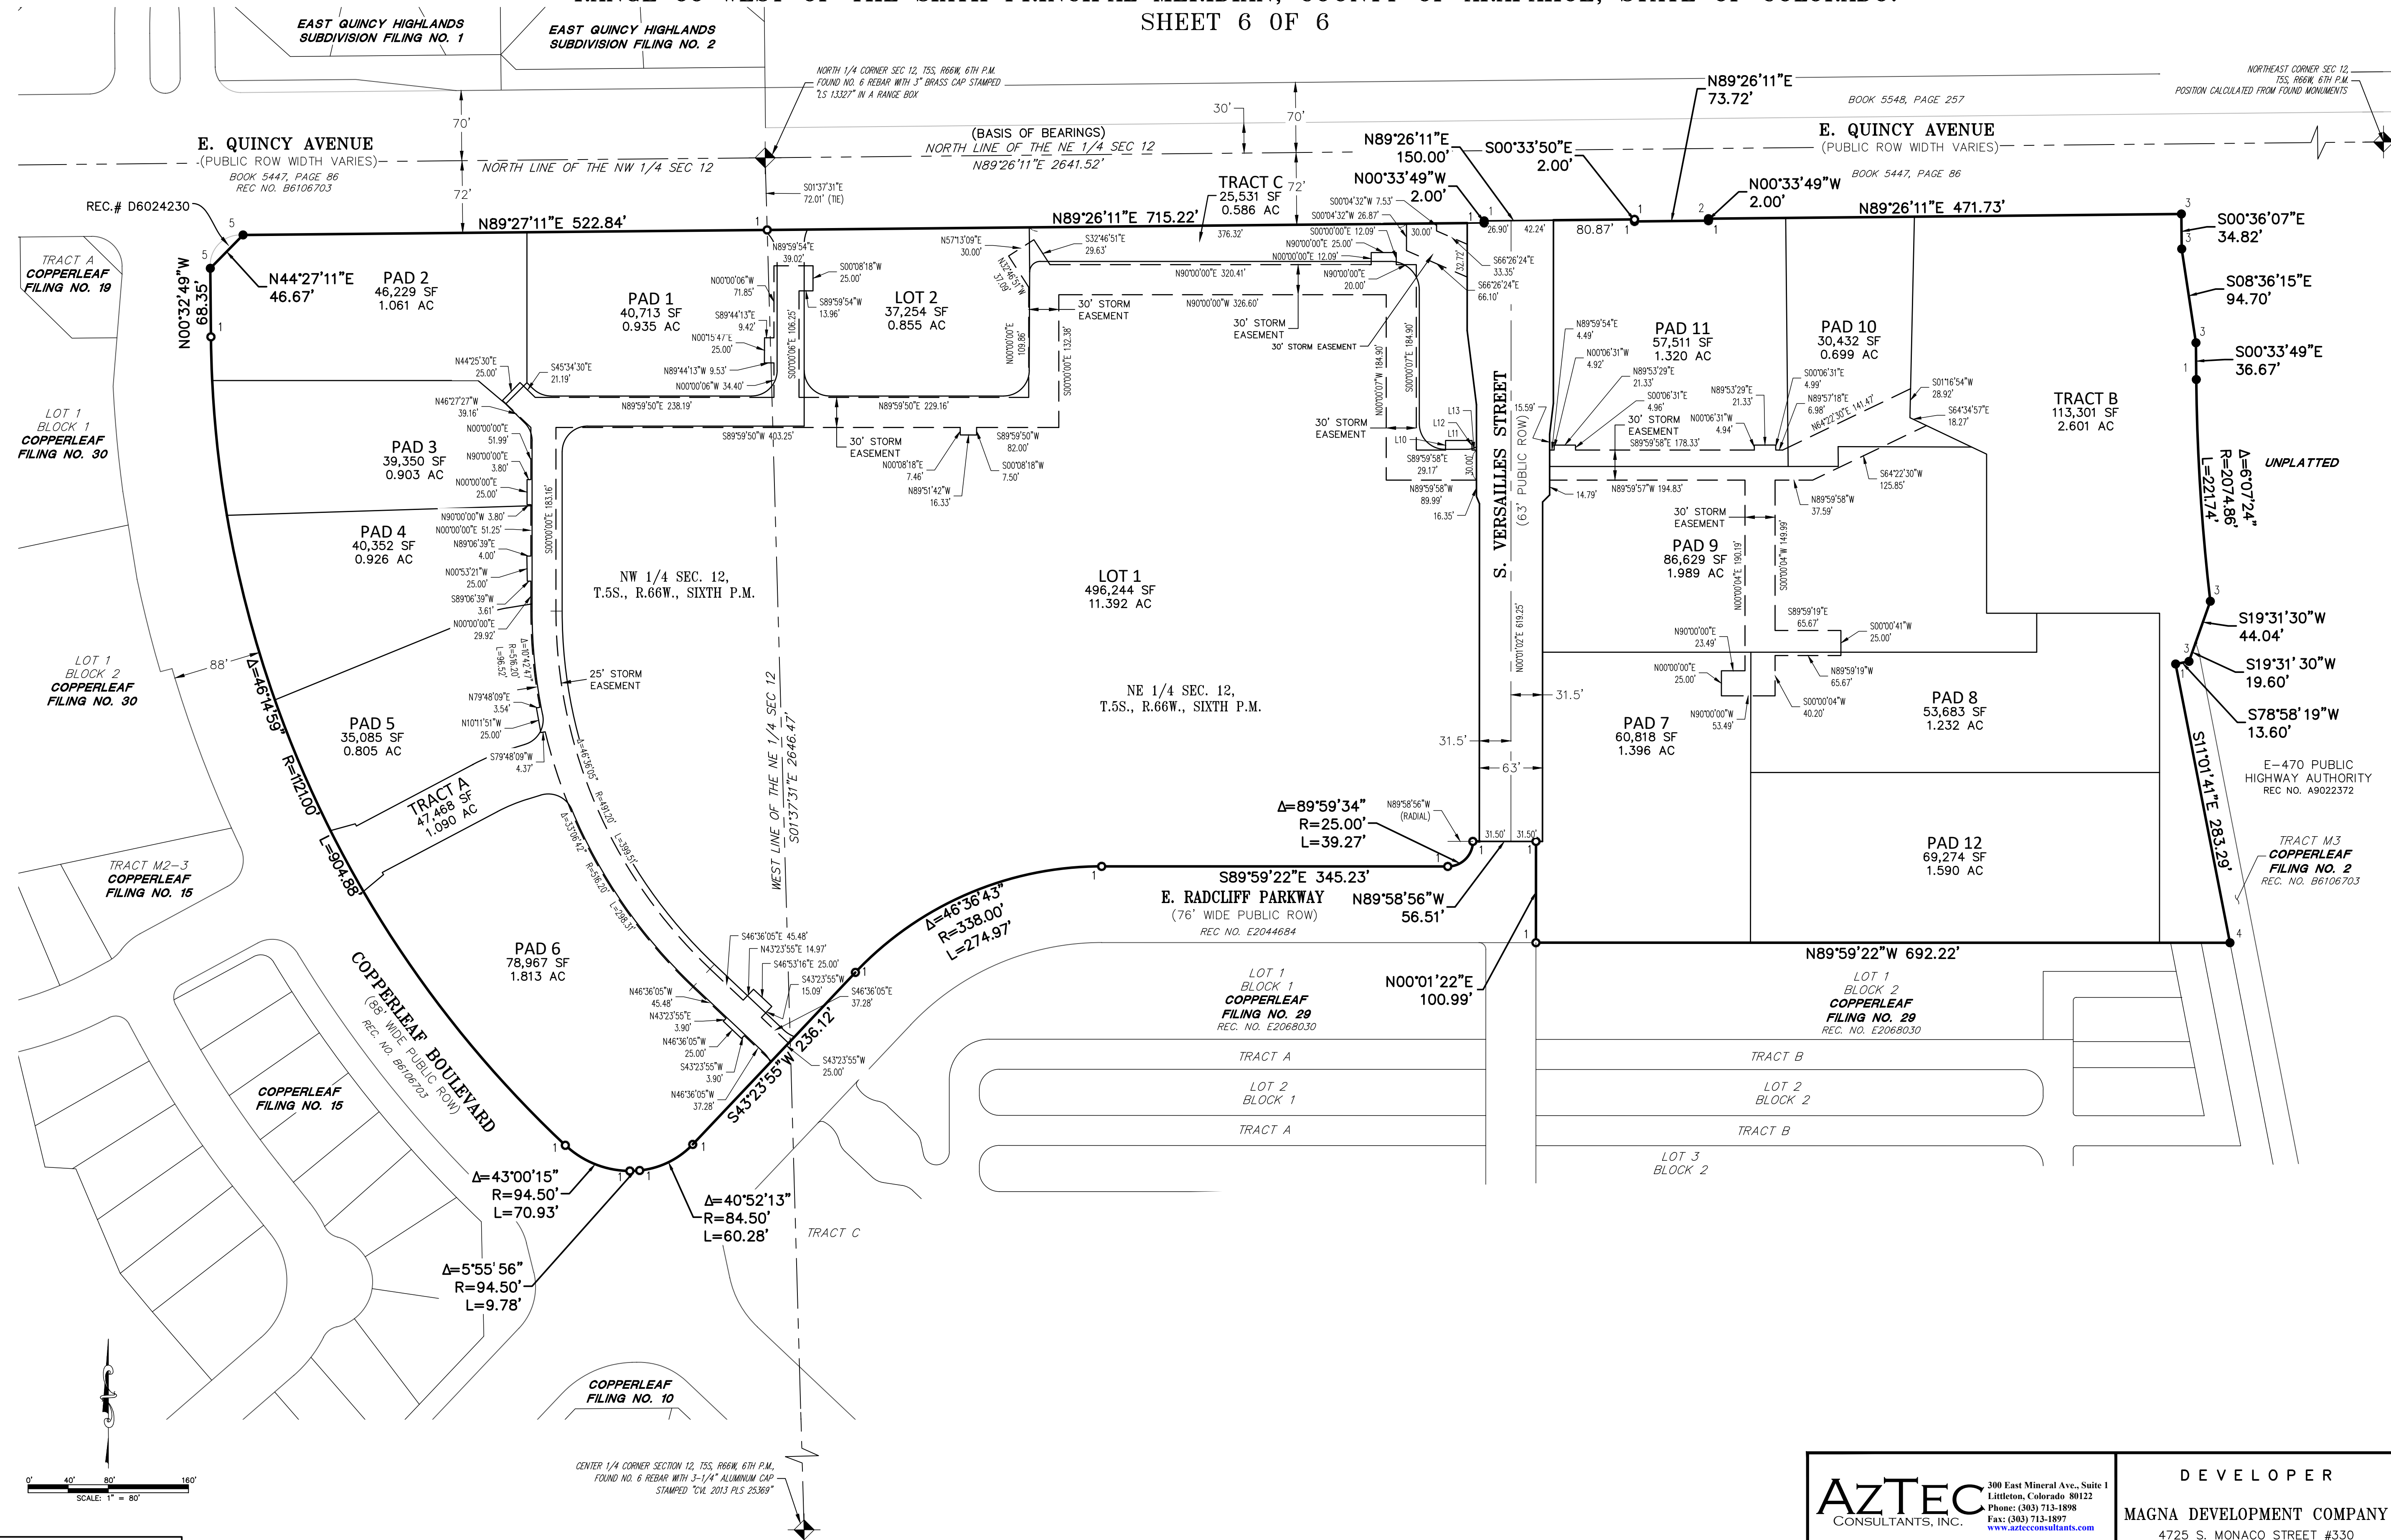

ARAPAHOE COUNTY CASE NO. PP24-001

FOR REVIEW

FOR AND ON BEHALF OF  
AZTEC CONSULTANTS, INC.

<b>AZTEC</b> CONSULTANTS, INC. 300 East Mineral Ave., Suite 1 Littleton, Colorado 80122 Phone: (303) 713-1898 Fax: (303) 713-1897 www.aztecconsultants.com	<b>DEVELOPER</b> MAGNA DEVELOPMENT COMPANY 4725 S. MONACO STREET #330 DENVER, COLORADO (303) 782-5505		DATE OF PREPARATION: 2-20-2024
	AZTEC Proj. No.: 149723-01      Drawn By: GLW		SCALE: 1" = 80'  STORM EASEMENT DETAIL SHEET