



SITUATED IN THE NORTHEAST QUARTER OF SECTION 7
TOWNSHIP 5 SOUTH, RANGE 65 WEST OF THE 6TH PRINCIPAL MERIDIAN
COUNTY OF ARAPAHOE, STATE OF COLORADO

5S6508NW001 - 3" DIAM. BRASS CAP IN CENTER OF CONC. HEADWALL FOR CREEK ON THE SOUTH SIDE OF E. QUINCY AVE. 100 FT. +/- EAST OF SEC. COR. FOR HARVEST RD. (1 MILE E. OF GUN CLUB RD.) ALSO BEING AT THE N.E. COR. OF A BARBWIRE FENCE. ELEV. CHECKED 9-6-89. ELEVATION: 5777.82

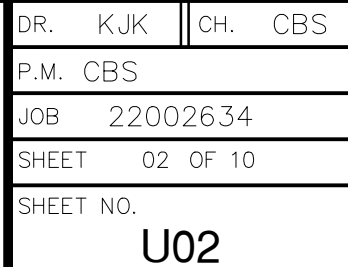

LOWRY ENVIRONMENTAL PROTECTION CLEANUP TRUST FUND SUBDIVISION - FILING NO. 1
USE BY SPECIAL REVIEW

SITUATED IN THE NORTHEAST QUARTER OF SECTION 7
TOWNSHIP 5 SOUTH, RANGE 65 WEST OF THE 6TH PRINCIPAL MERIDIAN
COUNTY OF ARAPAHOE, STATE OF COLORADO

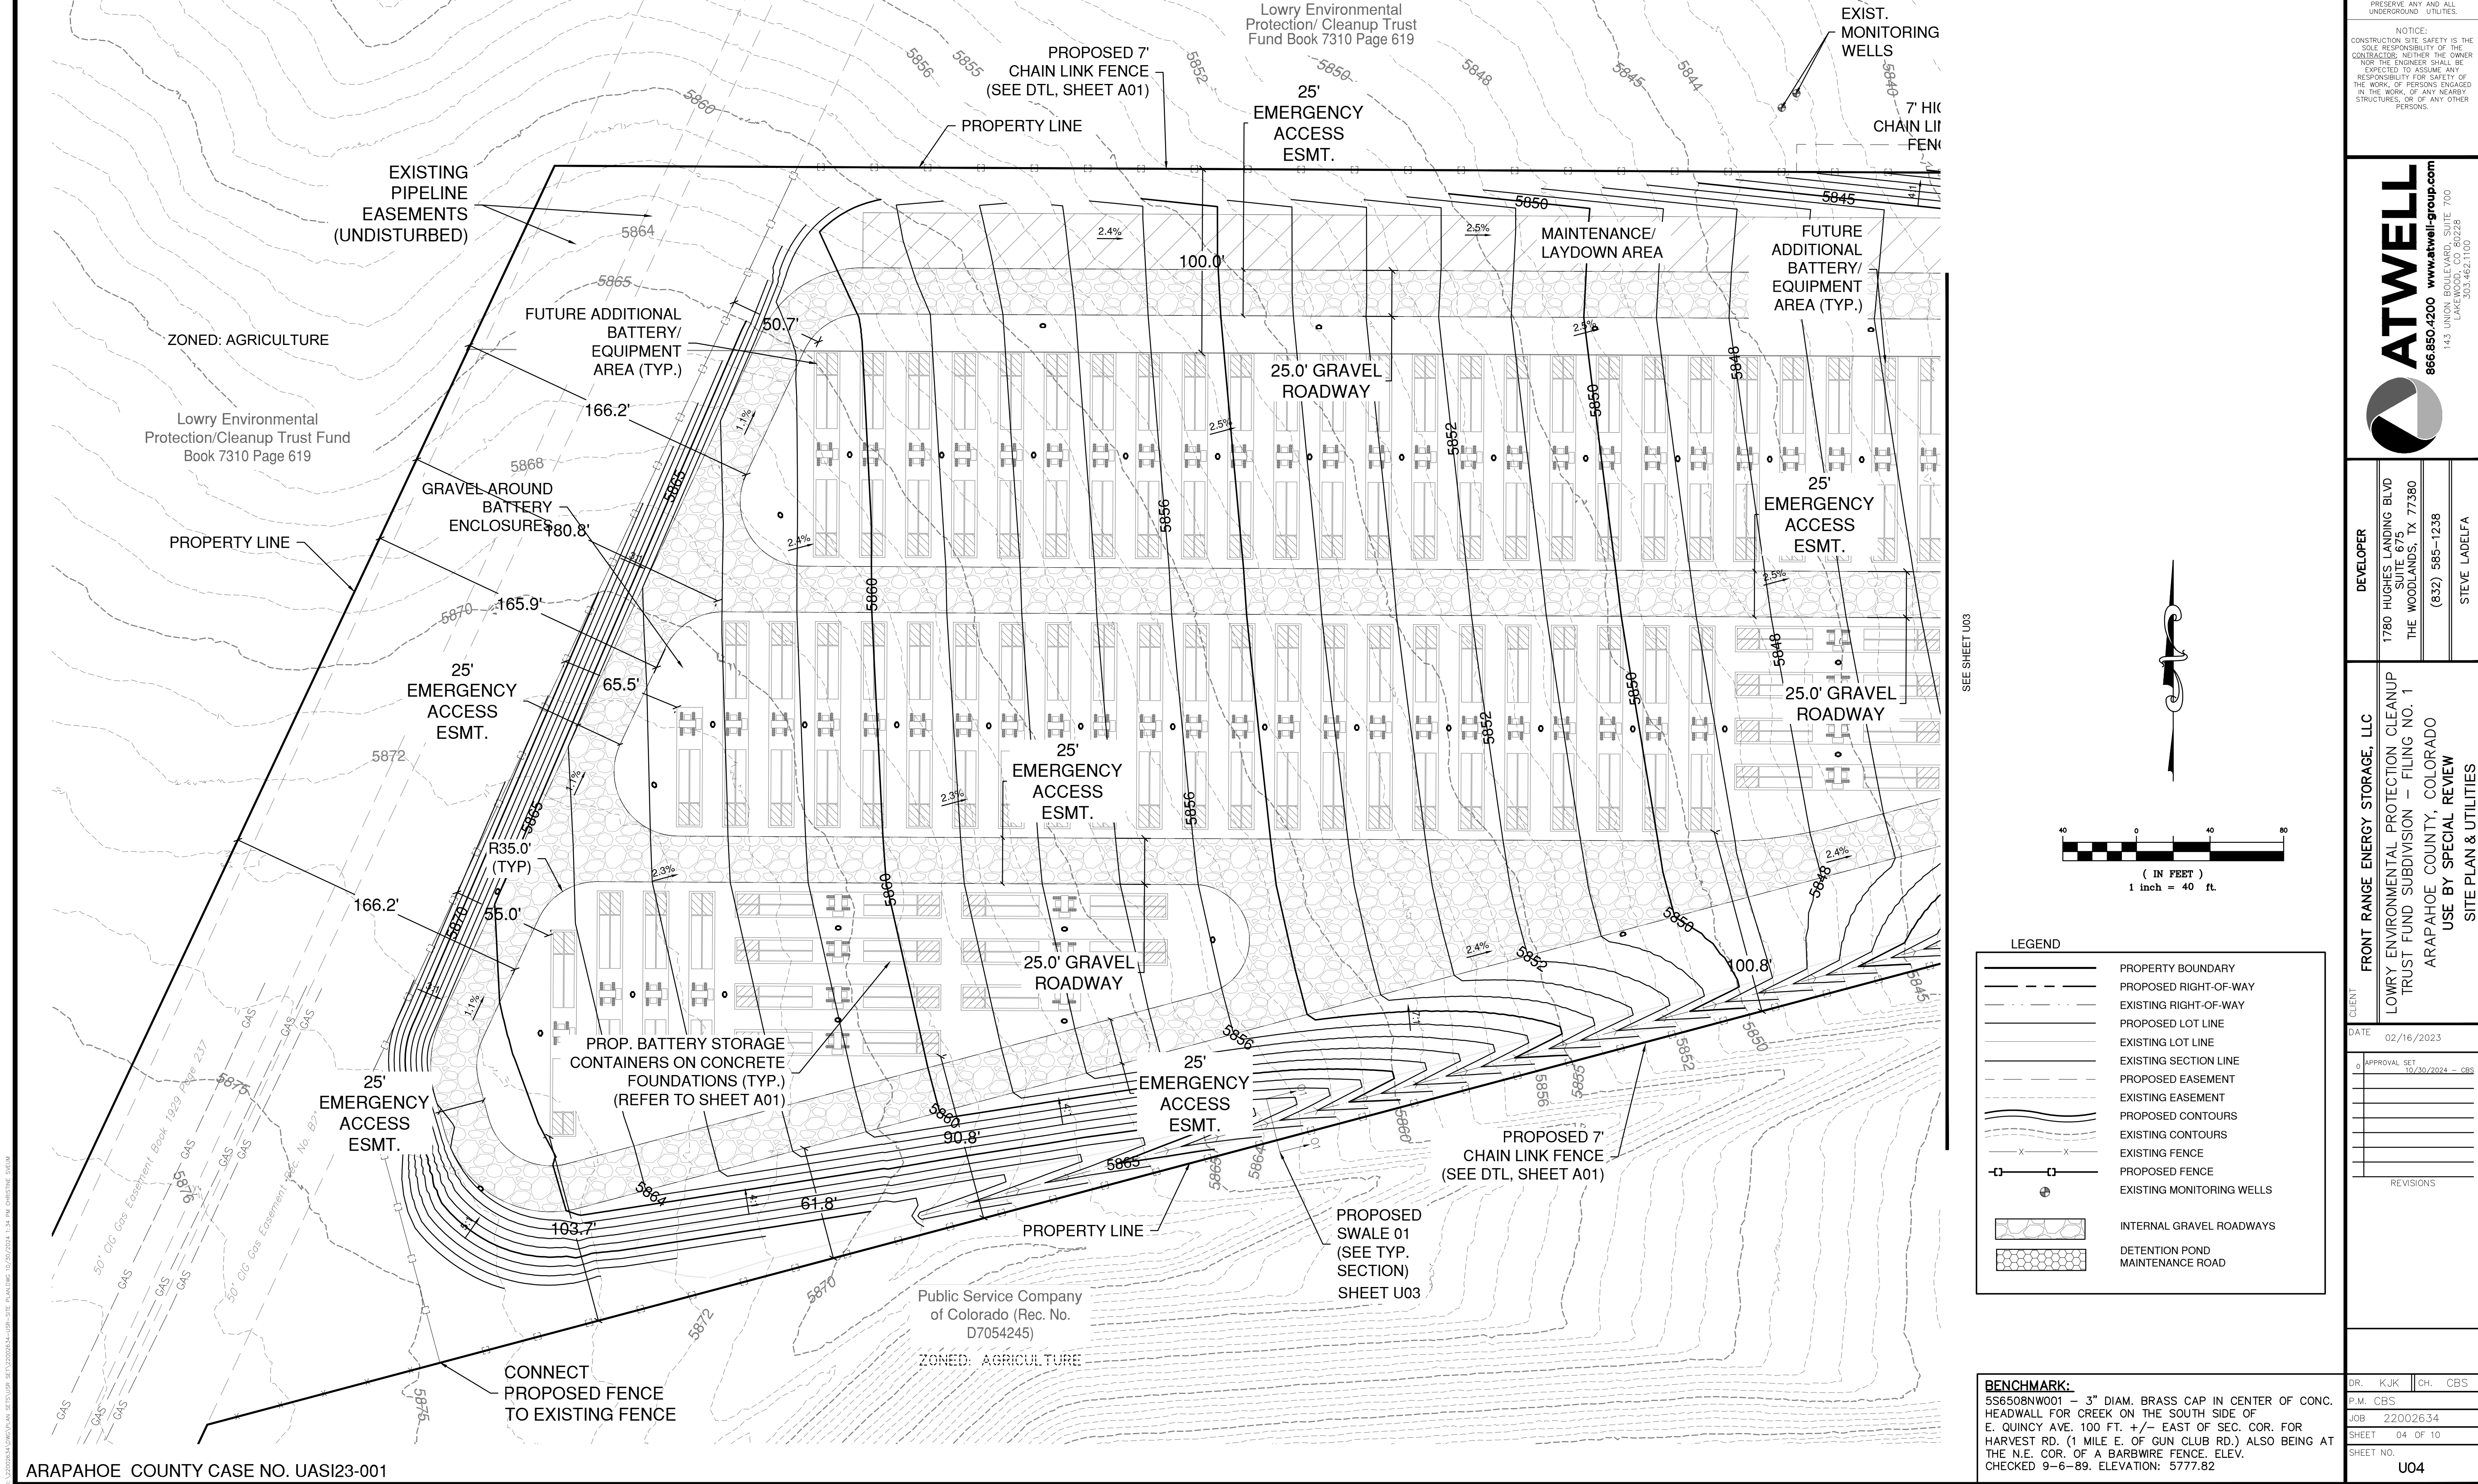

Know what's below.
Call before you dig.

THE LOCATIONS OF EXISTING UNDERGROUND UTILITIES ARE SHOWN IN AN APPROXIMATE WAY ONLY AND HAVE NOT BEEN INDEPENDENTLY VERIFIED BY THE OWNER OR ITS REPRESENTATIVE. THE CONTRACTOR SHALL DETERMINE THE EXACT LOCATION OF ALL EXISTING UTILITIES BEFORE COMMENCING WORK, AND AGREES TO BE FULLY RESPONSIBLE FOR ANY AND ALL DAMAGES WHICH MIGHT BE OCCASIONED BY THE CONTRACTOR'S FAILURE TO EXACTLY LOCATE AND PRESERVE ANY AND ALL UNDERGROUND UTILITIES.

NOTICE:
CONSTRUCTION SITE SAFETY IS THE SOLE RESPONSIBILITY OF THE CONTRACTOR. NEITHER THE OWNER NOR THE ENGINEER SHALL BE EXPECTED TO ASSUME ANY RESPONSIBILITY FOR SAFETY OF THE WORK, OF ANY NEARBY STRUCTURES, OR OF ANY OTHER PERSONS.

ATWELL
866.850.4200 www.atwell-group.com
143 UNION BOULEVARD, SUITE 700
LAKEWOOD, CO 80228
303.462.1100







DEVELOPER	1780 HUGHES LANDING BLVD SUITE 675 THE WOODLANDS, TX 77380 (832) 585-1238 STEVE LADELA
CLIENT	FRONT RANGE ENERGY STORAGE, LLC LOWRY ENVIRONMENTAL PROTECTION CLEANUP TRUST FUND SUBDIVISION - FILING NO. 1 ARAPAHOE COUNTY, COLORADO USE BY SPECIAL REVIEW SITE PLAN & UTILITIES
DATE	02/16/2023
APPROVAL SET	10/20/2024 - CBS
REVISIONS	
DR.	KJK
CH.	CBS
P.M.	CBS
JOB	22002634
SHEET	04 OF 10
SHEET NO.	U04

CAD FILE: 22002634-USR-SITE PLAN.DWG

LOWRY ENVIRONMENTAL PROTECTION CLEANUP TRUST FUND SUBDIVISION - FILING NO. 1

USE BY SPECIAL REVIEW

SITUATED IN THE NORTHEAST QUARTER OF SECTION 7
TOWNSHIP 5 SOUTH, RANGE 65 WEST OF THE 6TH PRINCIPAL MERIDIAN
COUNTY OF ARAPAHOE, STATE OF COLORADO

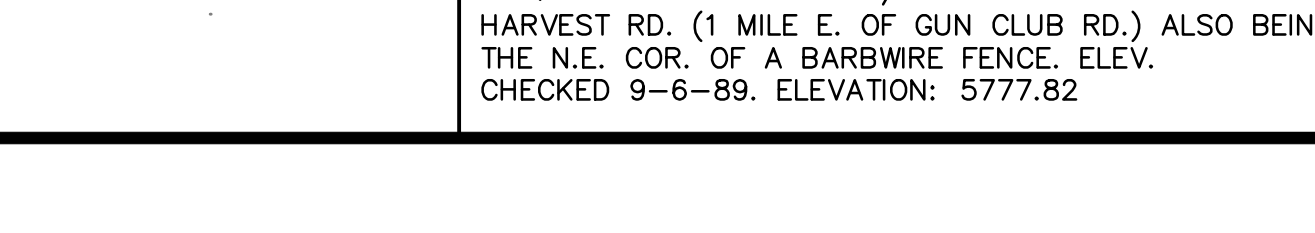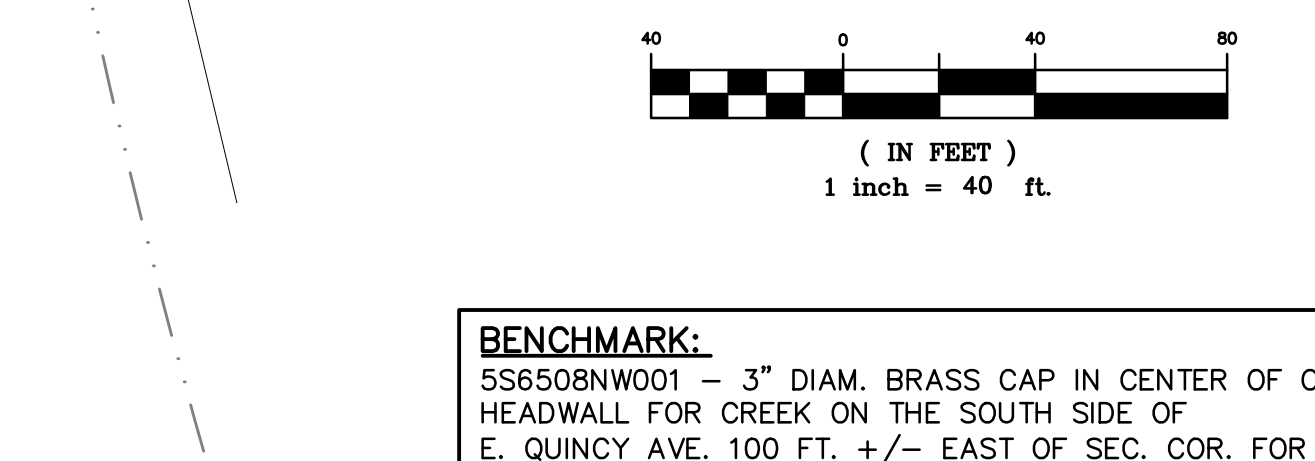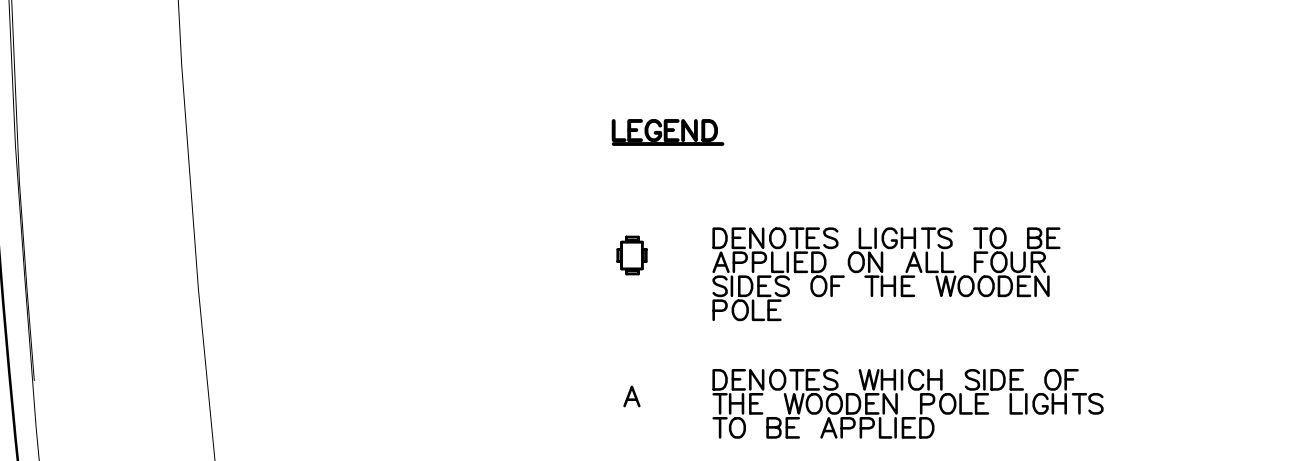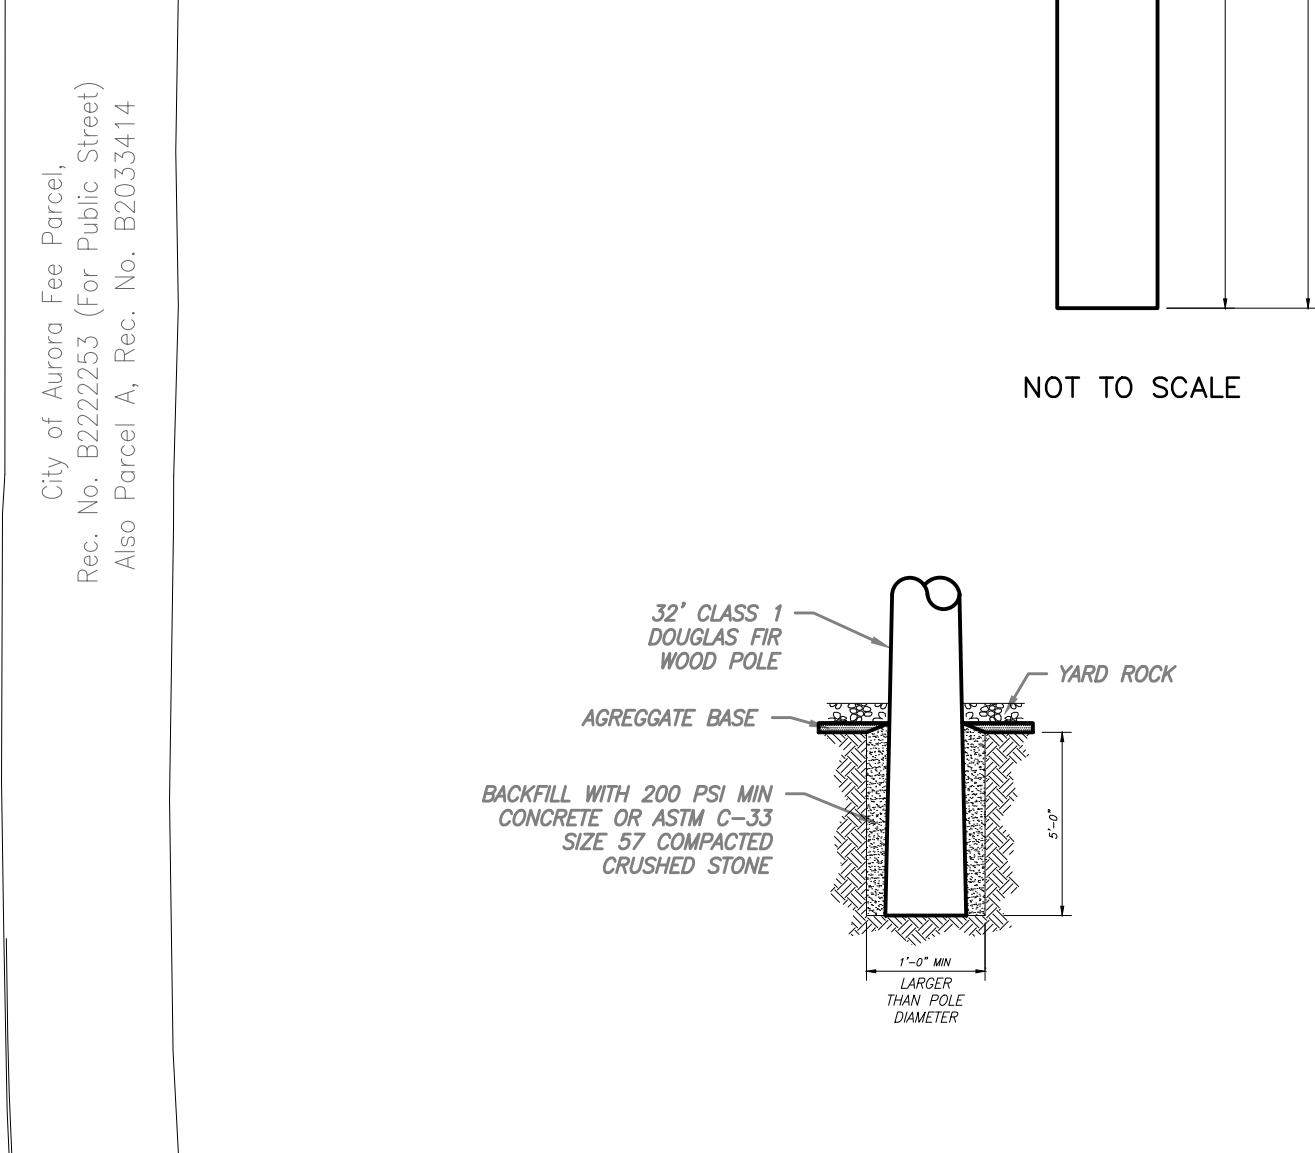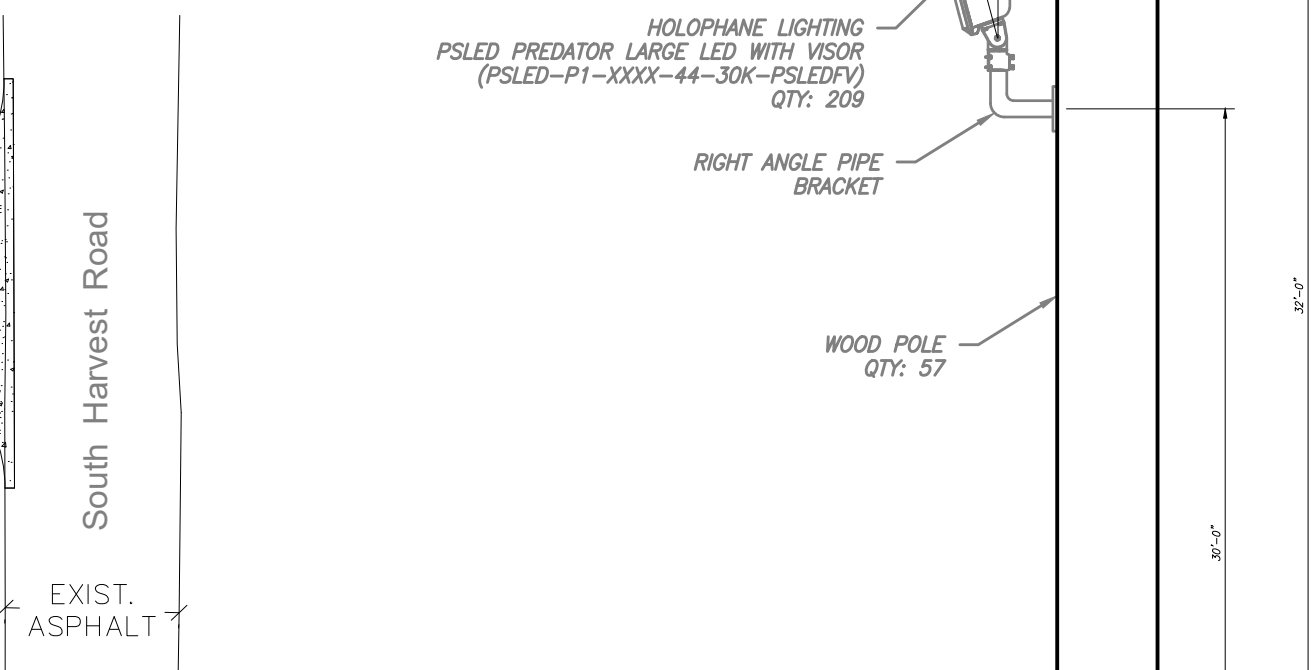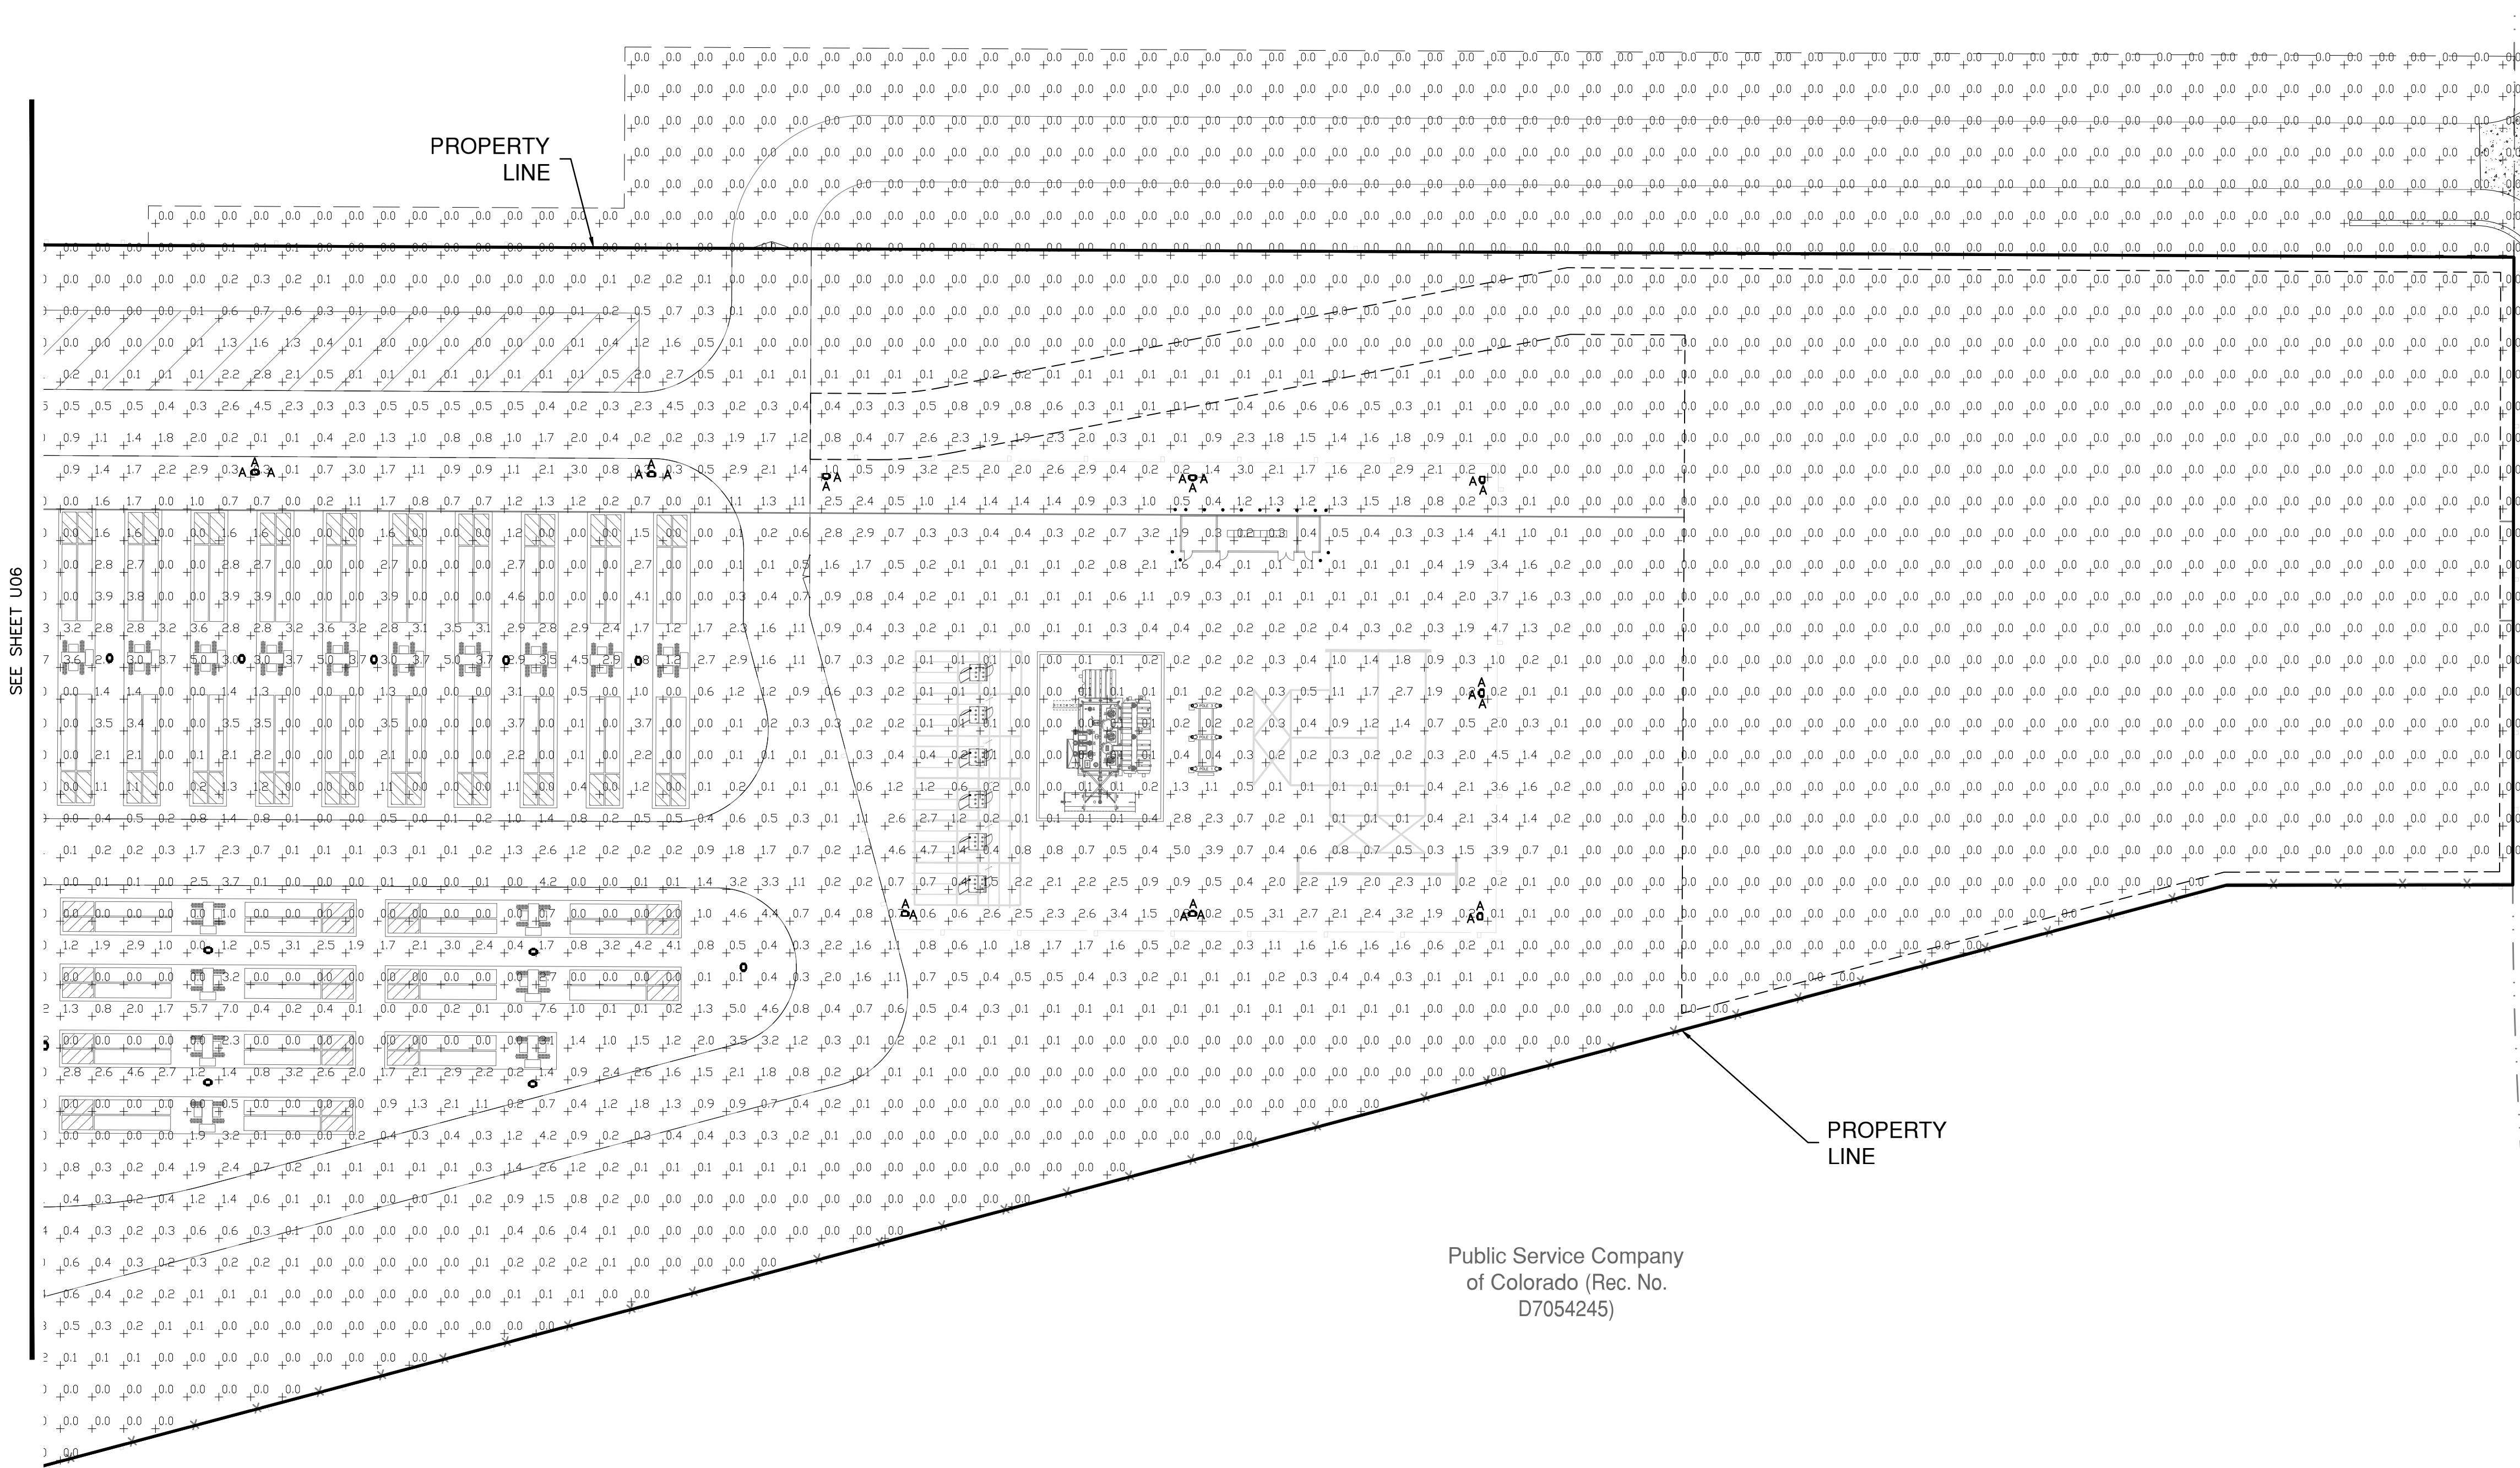



Know what's below.
Call before you dig.

THE LOCATIONS OF EXISTING UNDERGROUND UTILITIES ARE SHOWN IN AN APPROXIMATE WAY ONLY AND HAVE NOT BEEN INDEPENDENTLY VERIFIED BY THE CONTRACTOR. THE CONTRACTOR SHALL DETERMINE THE EXACT LOCATION OF ALL EXISTING UTILITIES BEFORE COMMENCING WORK, AND AGREES TO BE FULLY RESPONSIBLE FOR ANY AND ALL DAMAGES WHICH MIGHT BE OCCASIONED BY THE CONTRACTOR'S FAILURE TO EXACTLY LOCATE AND PRESERVE ANY AND ALL UNDERGROUND UTILITIES.

NOTICE:
CONSTRUCTION SITE SAFETY IS THE SOLE RESPONSIBILITY OF THE CONTRACTOR. NEITHER THE OWNER NOR THE ENGINEER SHALL BE EXPECTED TO ASSUME ANY RESPONSIBILITY FOR SAFETY OF THE WORK OF PERSONS ENGAGED IN THE WORK, OF ANY NEARBY STRUCTURES, OR OF ANY OTHER PERSONS.

ATWELL
866.850.4200 www.atwell-group.com
143 UNION BOULEVARD, SUITE 700
LAKEWOOD, CO 80228
303.462.1100

DEVELOPER	FRONT RANGE ENERGY STORAGE, LLC
CLIENT	LOWRY ENVIRONMENTAL PROTECTION CLEANUP TRUST FUND SUBDIVISION - FILING NO. 1
DATE	02/16/2023
APPROVAL SET	10/30/2024 - CBS
REVISIONS	

DR. KJK	CH. CBS
P.M. CBS	
JOB	22002634
SHEET	05 OF 10
SHEET NO.	U05

1780 HUGHES LANDING BLVD
SUITE 675
THE WOODLANDS, TX 77380
(832) 585-1238
STEVE LADELA

LEGEND

- DENOTES LIGHTS TO BE APPLIED ON ALL FOUR SIDES OF THE WOODEN POLE
- A DENOTES WHICH SIDE OF THE WOODEN POLE LIGHTS TO BE APPLIED

BENCHMARK:
558508NW001 - 3" DIAM. BRASS CAP IN CENTER OF CONC. HEADWALL FOR CREEK ON THE SOUTH SIDE OF E. QUINCY AVE. 100 FT. +/- EAST OF SEC. COR. FOR HARVEST RD. (1 MILE E. OF GUN CLUB RD.) ALSO BEING AT THE N.E. COR. OF A BARB WIRE FENCE. ELEV. CHECKED 9-6-89. ELEVATION: 5777.82

02/16/2023

10/30/2024 - CBS

05 OF 10


U05

SITUATED IN THE NORTHEAST QUARTER OF SECTION 7
TOWNSHIP 5 SOUTH, RANGE 65 WEST OF THE 6TH PRINCIPAL MERIDIAN
COUNTY OF ARAPAHOE, STATE OF COLORADO



LEGEND

 DENOTES LIGHTS TO BE APPLIED ON ALL FOUR SIDES OF THE WOODEN POLE
 DENOTES WHICH SIDE OF THE WOODEN POLE LIGHTS TO BE APPLIED

 

BENCHMARK:

556508NW001 - 3" DIAM. BRASS CAP IN CENTER OF CONC.
HEADWALL FOR CREEK ON THE SOUTH SIDE OF
E. QUINCY AVE. 100 FT. +/- EAST OF SEC. COR. FOR
HARVEST RD. (1 MILE E. OF GUN CLUB RD.) ALSO BEING AT
THE N.E. COR. OF A BARBWIRE FENCE. ELEV.
CHECKED 9-6-89. ELEVATION: 5777.82



THE LOCATIONS OF EXISTING UNDERGROUND UTILITIES ARE SHOWN ON THE INFORMATION WAY ONLY AND HAVE NOT BEEN INDEPENDENTLY VERIFIED BY THE OWNER OR ITS REPRESENTATIVE. THE CONTRACTOR SHALL DETERMINE THE EXACT LOCATION OF ALL EXISTING UTILITIES BEFORE COMMENCING WORK, AND AGREES TO BE FULLY RESPONSIBLE FOR ANY AND ALL DAMAGES WHICH MIGHT BE OCCASIONED BY THE CONTRACTOR'S FAILURE TO EXACTLY LOCATE AND PRESERVE ANY AND ALL UNDERGROUND UTILITIES.

NOTICE:
CONSTRUCTION SITE SAFETY IS THE
SOLE RESPONSIBILITY OF THE
CONTRACTOR; NEITHER THE OWNER
NOR THE ENGINEER SHALL BE
EXPECTED TO ASSUME ANY
RESPONSIBILITY FOR SAFETY OF
THE WORK, OF PERSONS ENGAGED
IN THE WORK, OF ANY NEARBY
STRUCTURES, OR OF ANY OTHER
PERSONS.

ENVIRONMENTAL PROTECTION CLEANUP
AND SUBDIVISION - FILING NO. 1
AHOE COUNTY, COLORADO
USE BY SPECIAL REVIEW
LIGHTING DIAMETER

CLIENT

DATE 02/16/2023

0	APPROVAL SET 10/30/20
---	--------------------------

[illegible]

--	--

REVISIONS

1000

1000

1000


--	--

1000

DR.	KJK	CH.
-----	-----	-----


JOB 220026.34

SHEET 06 OF 10

U06

LOWRY ENVIRONMENTAL PROTECTION CLEANUP TRUST FUND SUBDIVISION - FILING NO. 1
USE BY SPECIAL REVIEW

SITUATED IN THE NORTHEAST QUARTER OF SECTION 7
TOWNSHIP 5 SOUTH, RANGE 65 WEST OF THE 6TH PRINCIPAL MERIDIAN
COUNTY OF ARAPAHOE, STATE OF COLORADO

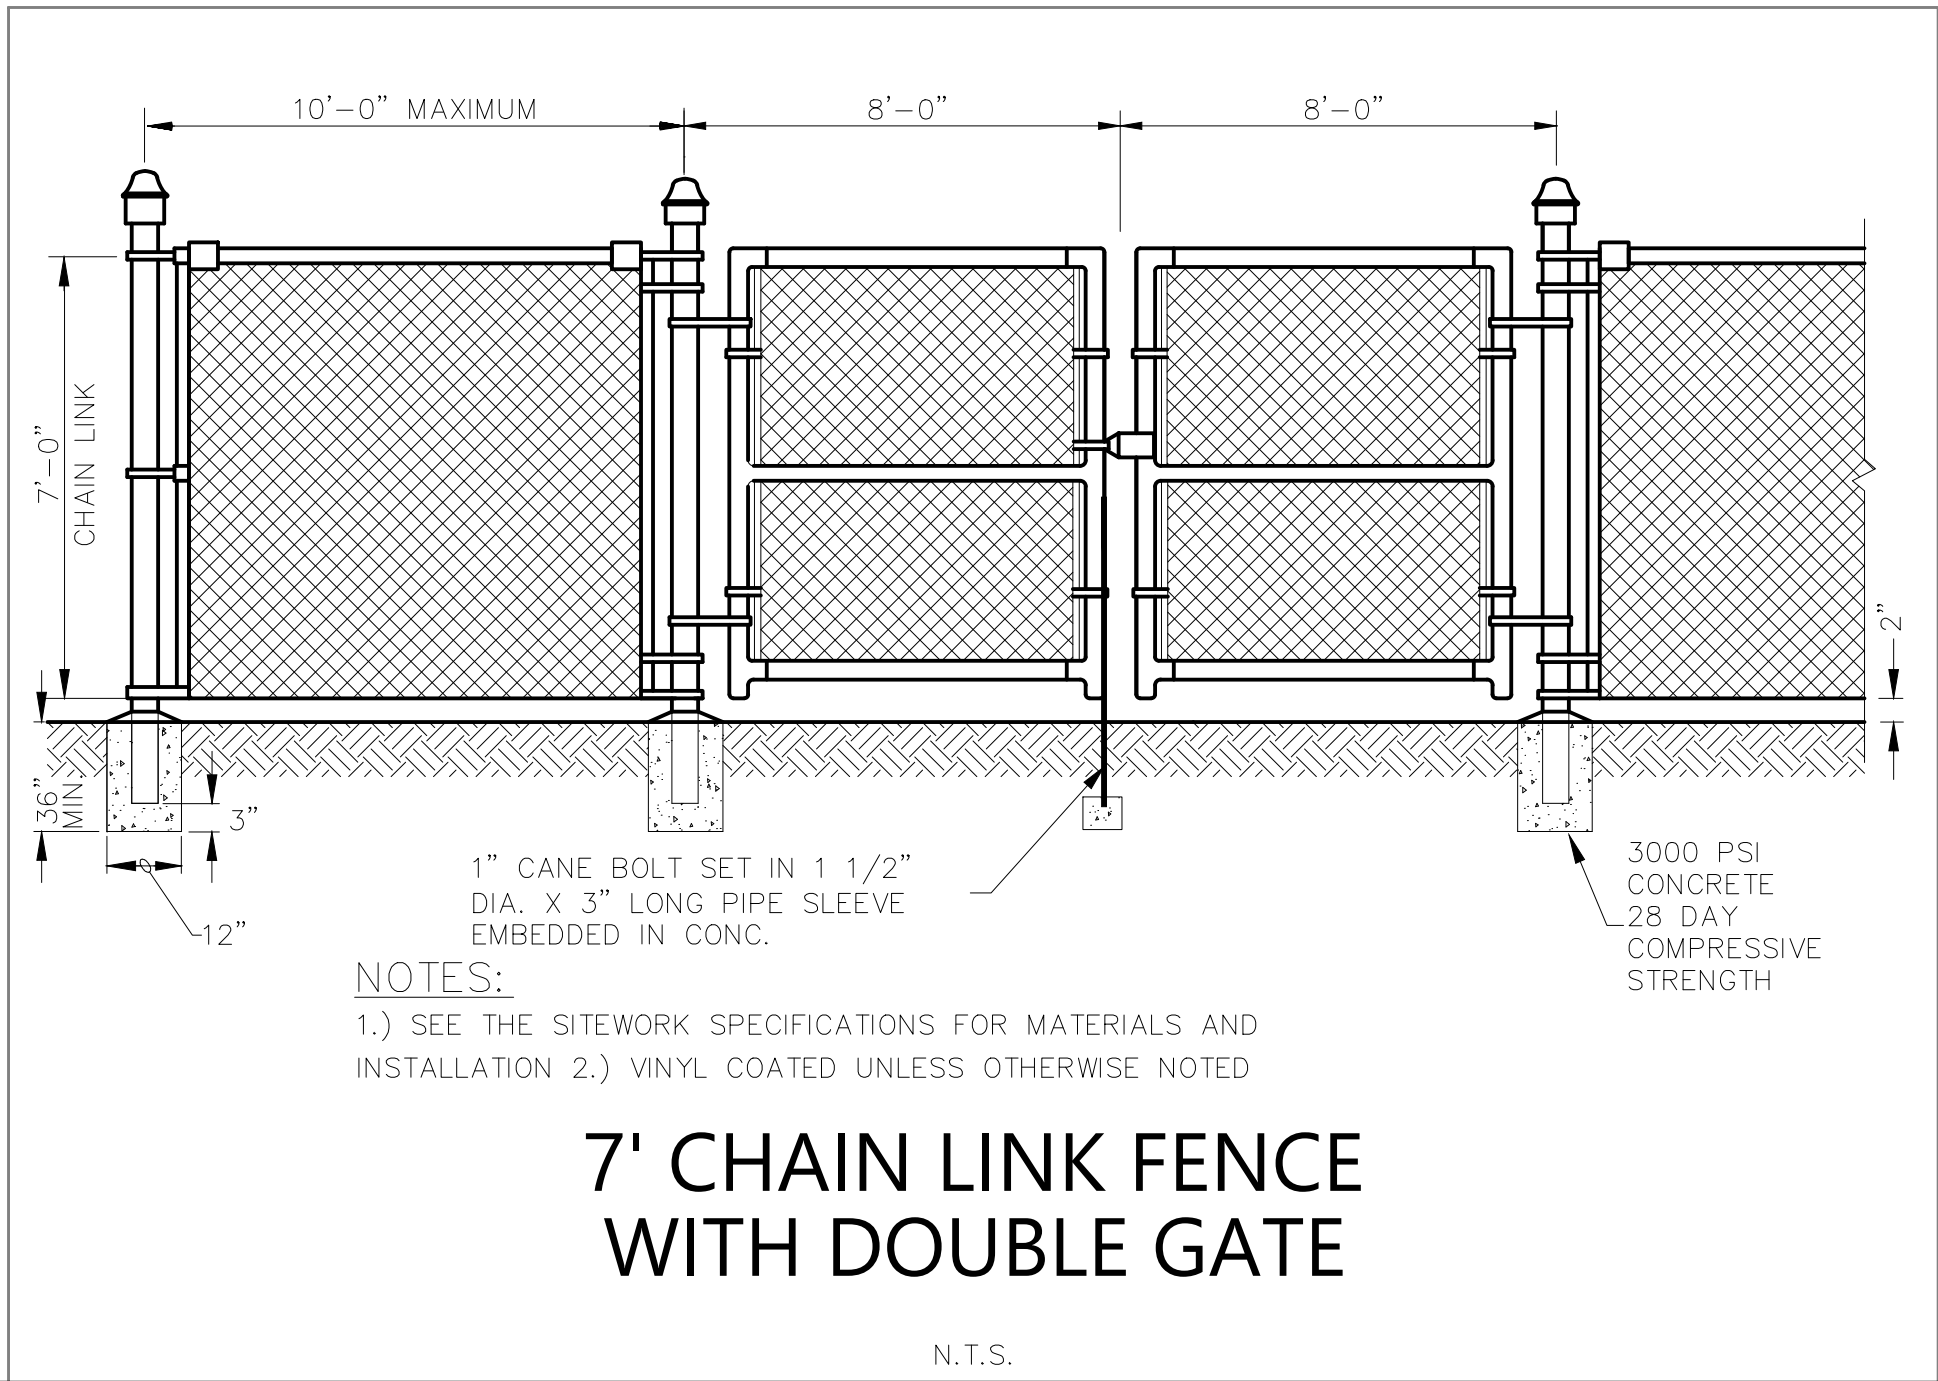



Know what's below.
Call before you dig.

THE LOCATIONS OF EXISTING UNDERGROUND UTILITIES ARE SHOWN IN AN APPROXIMATE WAY ONLY AND HAVE NOT BEEN INDEPENDENTLY VERIFIED BY THE OWNER OR ITS REPRESENTATIVE. THE CONTRACTOR SHALL DETERMINE THE EXACT LOCATION OF ALL EXISTING UTILITIES BEFORE COMMENCING WORK, AND AGREES TO BE FULLY RESPONSIBLE FOR ANY AND ALL DAMAGES WHICH MIGHT BE OCCASIONED BY THE CONTRACTOR'S FAILURE TO EXACTLY LOCATE AND PRESERVE ANY AND ALL UNDERGROUND UTILITIES.

NOTICE:
CONSTRUCTION SITE SAFETY IS THE SOLE RESPONSIBILITY OF THE CONTRACTOR. NEITHER THE OWNER NOR THE ENGINEER SHALL BE EXPECTED TO ASSUME ANY RESPONSIBILITY FOR SAFETY OF THE WORK, OF PERSONS ENGAGED IN THE WORK, OF ANY NEARBY STRUCTURES, OR OF ANY OTHER PERSONS.




866.850.4200 www.atwell-group.com
143 UNION BOULEVARD, SUITE 700
LAKEWOOD, CO 80228
303.462.1100

DEVELOPER	1780 HUGHES LANDING BLVD SUITE 675 THE WOODLANDS, TX 77380 (832) 585-1238 STEVE LADEIFA
CLIENT	FRONT RANGE ENERGY STORAGE, LLC LOWRY ENVIRONMENTAL PROTECTION CLEANUP TRUST FUND SUBDIVISION - FILING NO. 1 ARAPAHOE COUNTY, COLORADO USE BY SPECIAL REVIEW ARCHITECTURAL RENDERINGS
DATE	02/16/2023
APPROVAL SET	10/20/2024 - CBS
REVISIONS	
DR.	KJK
CH.	CBS
P.M.	CBS
JOB	22002634
SHEET	OF 10
SHEET NO.	A01


CAD FILE: 22002634-USR-PLACEHOLDER SHEETS (BY OTHERS).DWG

LOWRY ENVIRONMENTAL PROTECTION CLEANUP TRUST FUND SUBDIVISION - FILING NO. 1
USE BY SPECIAL REVIEW

SITUATED IN THE NORTHEAST QUARTER OF SECTION 7
TOWNSHIP 5 SOUTH, RANGE 65 WEST OF THE 6TH PRINCIPAL MERIDIAN
COUNTY OF ARAPAHOE, STATE OF COLORADO

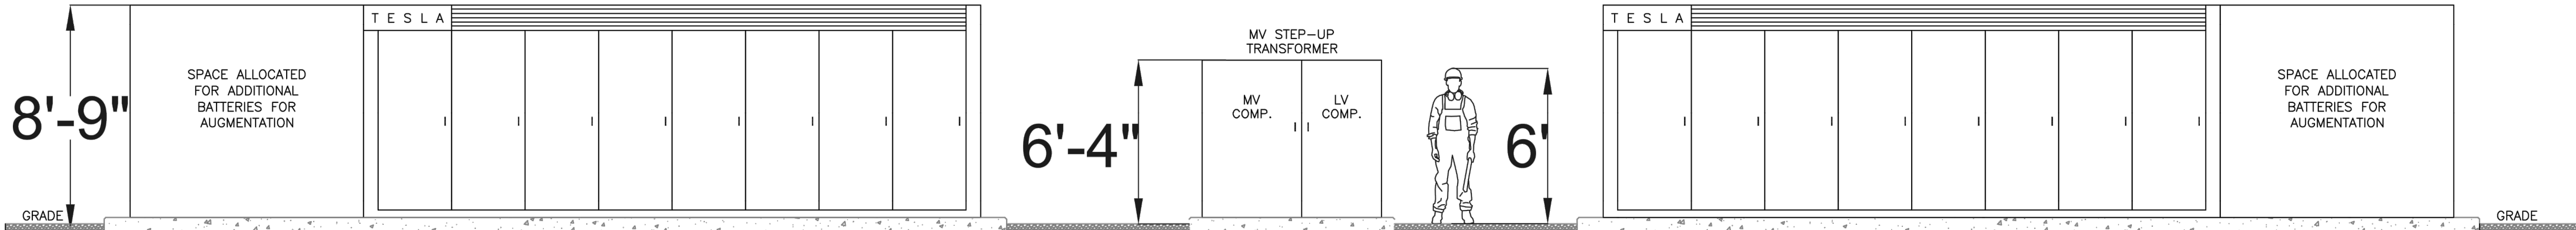

1 BATTERY ENCLOSURE AND MV STEP UP TRANSFORMER

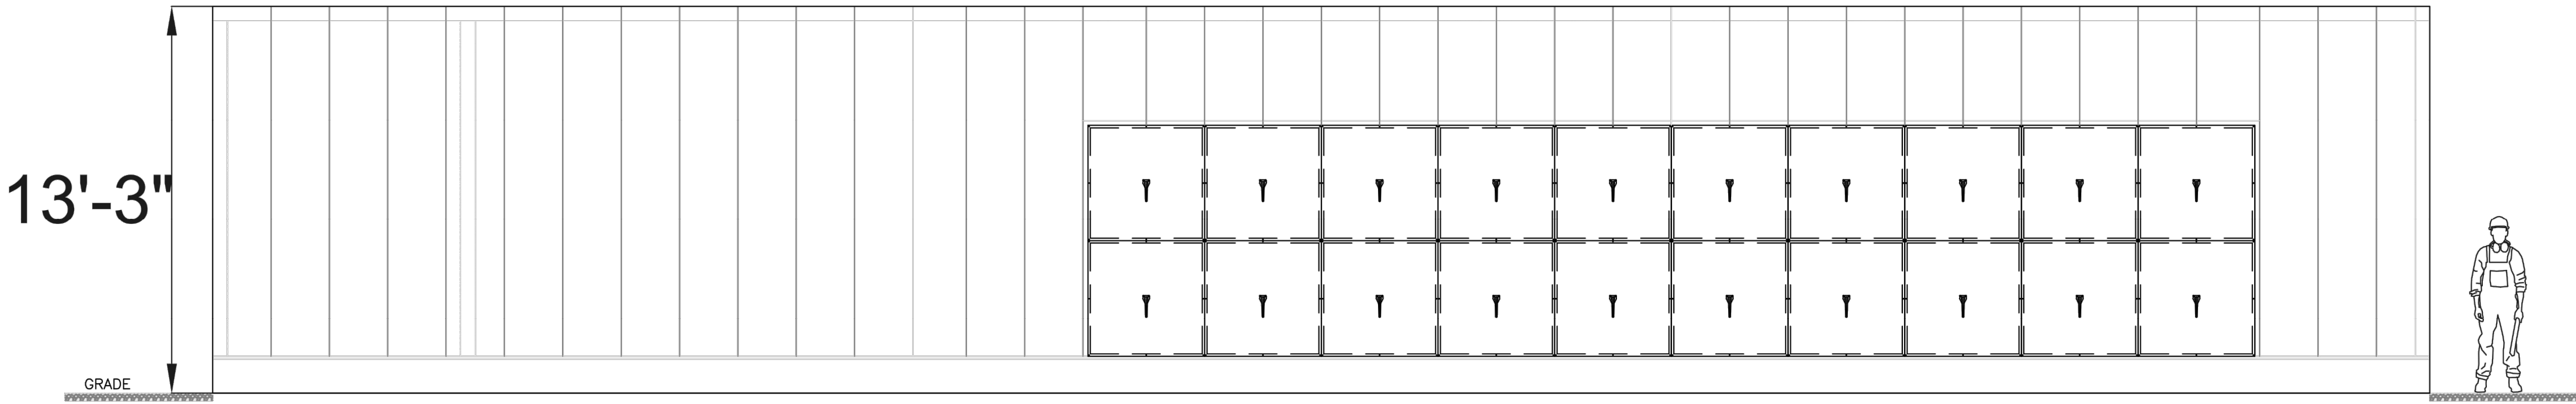

2 SWITCHGEAR AND CONTROL ENCLOSURE

811
Know what's below.
Call before you dig.

THE LOCATIONS OF EXISTING UNDERGROUND UTILITIES ARE SHOWN IN AN APPROXIMATE WAY ONLY AND HAVE NOT BEEN INDEPENDENTLY VERIFIED BY THE OWNER OR ITS REPRESENTATIVE. THE CONTRACTOR SHALL DETERMINE THE EXACT LOCATION OF ALL EXISTING UTILITIES BEFORE COMMENCING WORK, AND AGREES TO BE FULLY RESPONSIBLE FOR ANY AND ALL DAMAGES WHICH MIGHT BE OCCASIONED BY THE CONTRACTOR'S FAILURE TO EXACTLY LOCATE AND PRESERVE ANY AND ALL UNDERGROUND UTILITIES.

NOTICE:
CONSTRUCTION SITE SAFETY IS THE SOLE RESPONSIBILITY OF THE CONTRACTOR. NEITHER THE OWNER NOR THE ENGINEER SHALL BE EXPECTED TO ASSUME ANY RESPONSIBILITY FOR SAFETY OF THE WORK, OF PERSONS ENGAGED IN THE WORK, OF ANY NEARBY STRUCTURES, OR OF ANY OTHER PERSONS.

ATWELL
866.850.4200 www.atwell-group.com
143 UNION BOULEVARD, SUITE 700
LAKEWOOD, CO 80228
303.462.1100

DEVELOPER
1780 HUGHES LANDING BLVD SUITE 675 THE WOODLANDS, TX 77380
(832) 585-1238
STEVE LADEIFA

CLIENT
FRONT RANGE ENERGY STORAGE, LLC LOWRY ENVIRONMENTAL PROTECTION CLEANUP TRUST FUND SUBDIVISION - FILING NO. 1 ARAPAHOE COUNTY, COLORADO USE BY SPECIAL REVIEW
TYPICAL EQUIPMENT ELEVATIONS


DATE 02/16/2023

REVISIONS
0 APPROVAL SET 10/20/2024 - CBS

DR. KJK	CH. CBS
P.M. CBS	
JOB 22002634	
SHEET OF 10	
SHEET NO.	S01

LOWRY ENVIRONMENTAL PROTECTION CLEANUP TRUST FUND SUBDIVISION - FILING NO. 1
USE BY SPECIAL REVIEW

SITUATED IN THE NORTHEAST QUARTER OF SECTION 7
TOWNSHIP 5 SOUTH, RANGE 65 WEST OF THE 6TH PRINCIPAL MERIDIAN
COUNTY OF ARAPAHOE, STATE OF COLORADO

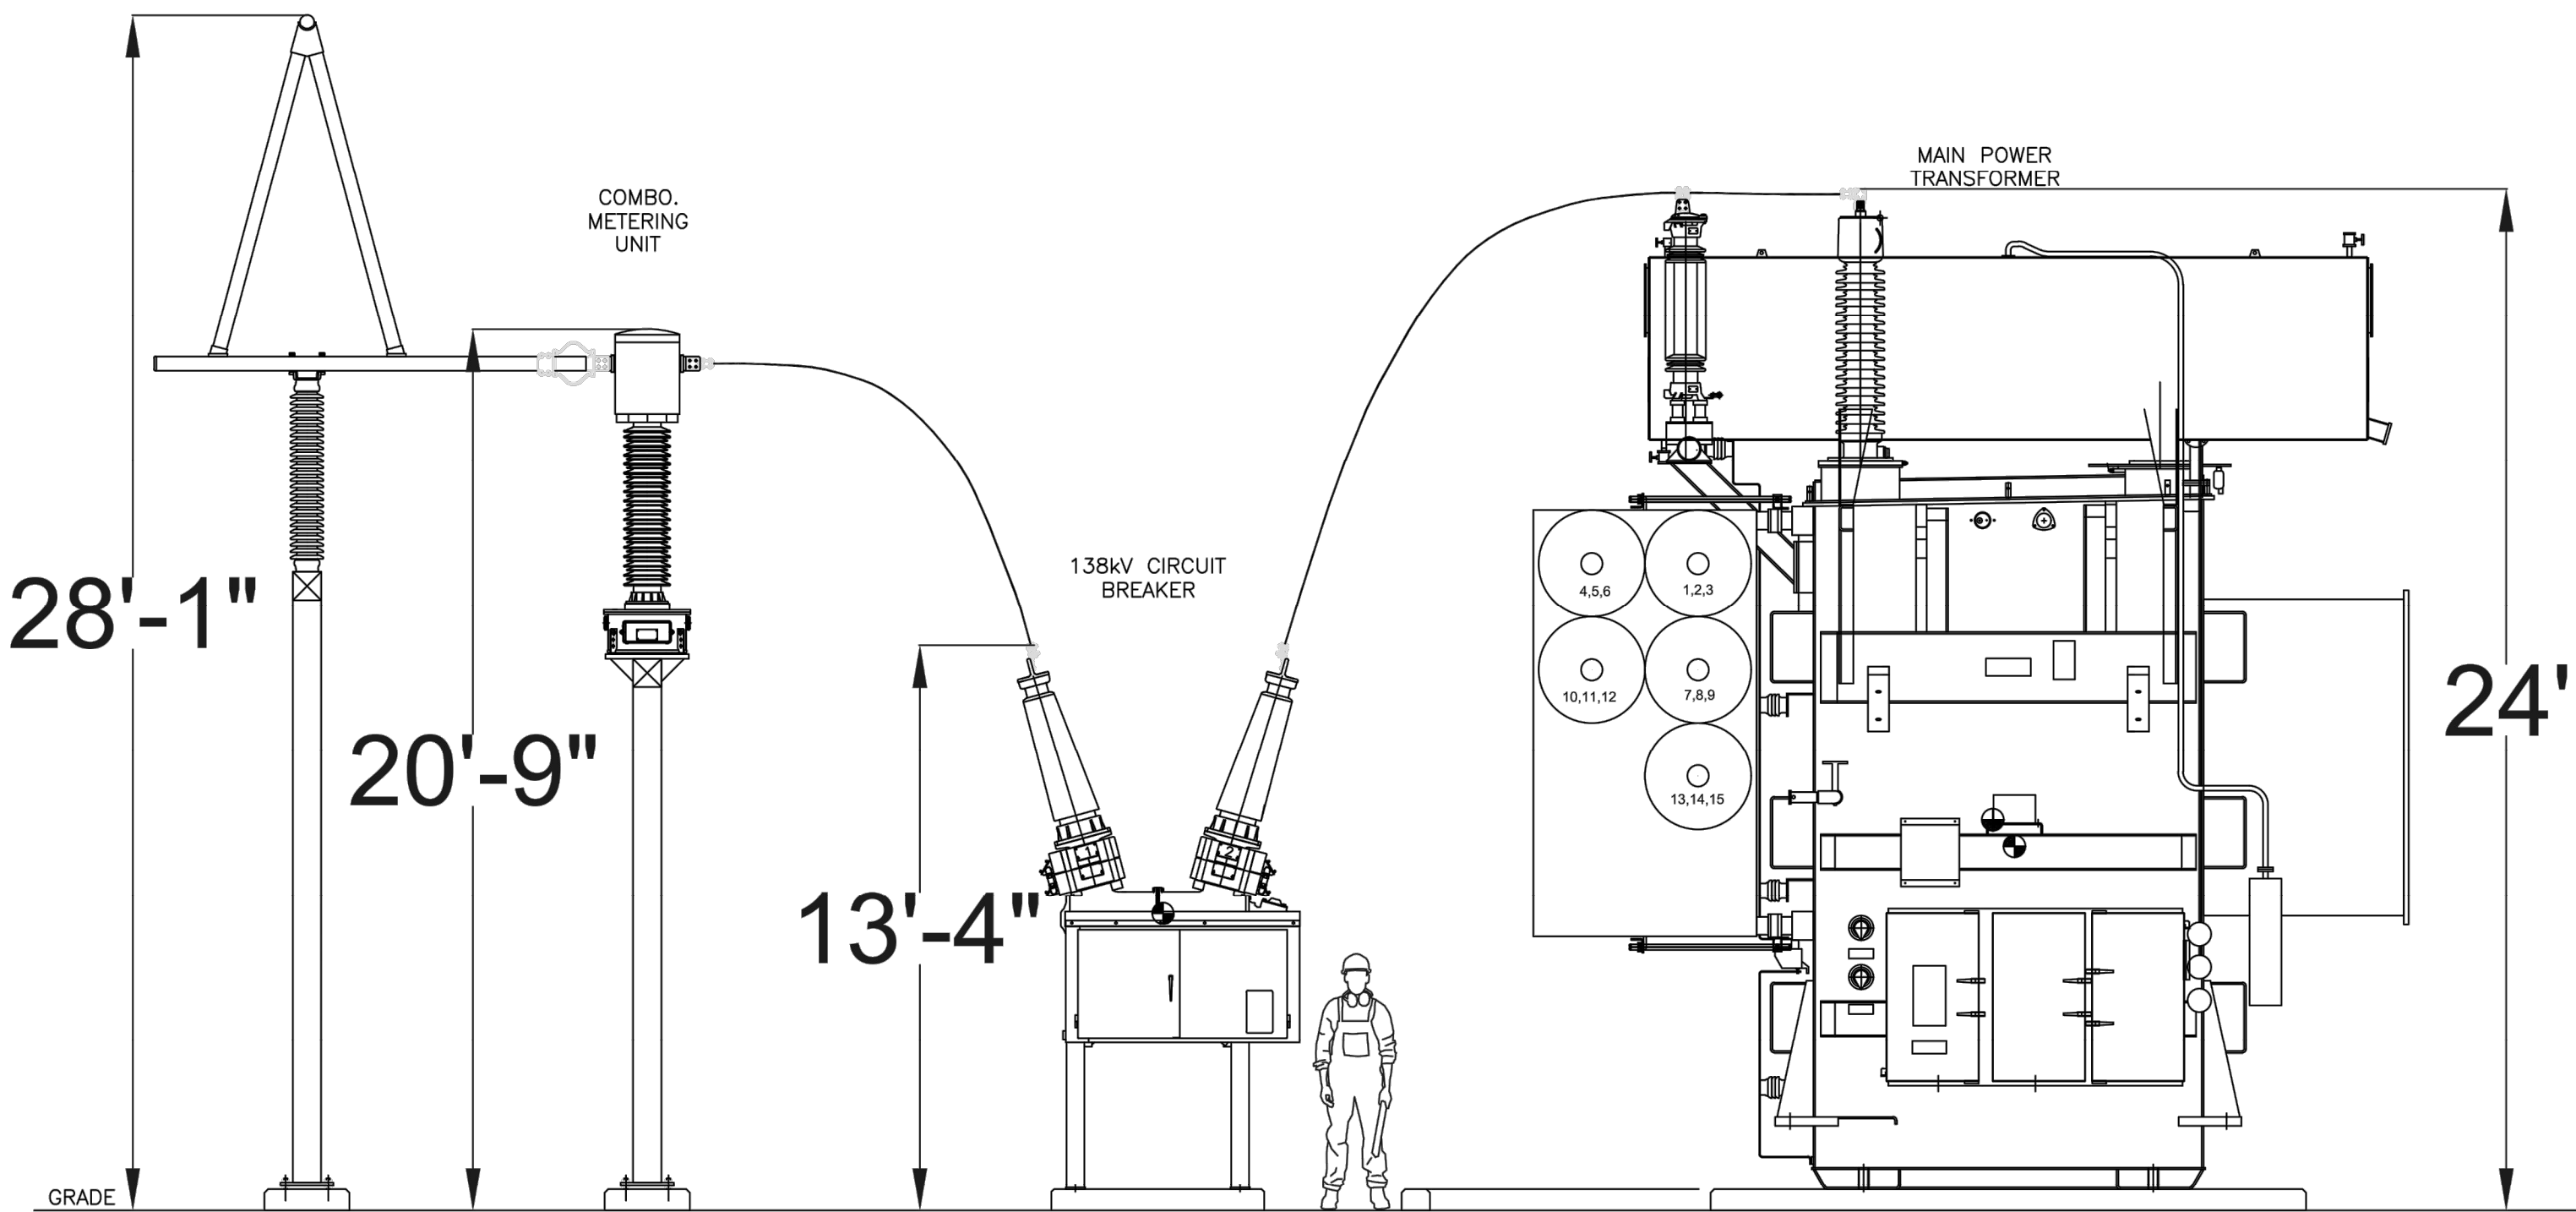

3

BESS POI SUBSTATION

ARAPAHOE COUNTY CASE NO. UASI23-001



Know what's below.
Call before you dig.

THE LOCATIONS OF EXISTING UNDERGROUND UTILITIES ARE SHOWN IN AN APPROXIMATE WAY ONLY AND HAVE NOT BEEN INDEPENDENTLY VERIFIED BY THE OWNER OR ITS REPRESENTATIVE. THE CONTRACTOR SHALL DETERMINE THE EXACT LOCATION OF ALL EXISTING UTILITIES BEFORE COMMENCING WORK, AND AGREES TO BE FULLY RESPONSIBLE FOR ANY AND ALL DAMAGES WHICH MIGHT BE OCCASIONED BY THE CONTRACTOR'S FAILURE TO EXACTLY LOCATE AND PRESERVE ANY AND ALL UNDERGROUND UTILITIES.

NOTICE:
CONSTRUCTION SITE SAFETY IS THE SOLE RESPONSIBILITY OF THE CONTRACTOR. NEITHER THE OWNER NOR THE ENGINEER SHALL BE EXPECTED TO ASSUME ANY RESPONSIBILITY FOR SAFETY OF THE WORK, OF PERSONS ENGAGED IN THE WORK, OF ANY NEARBY STRUCTURES, OR OF ANY OTHER PERSONS.



ATWELL
866.850.4200 www.atwell-group.com
143 UNION BOULEVARD, SUITE 700
LAKEWOOD, CO 80228
303.462.1100


CLIENT	FRONT RANGE ENERGY STORAGE, LLC	DEVELOPER	1780 HUGHES LANDING BLVD SUITE 675 THE WOODLANDS, TX 77380
	LOWRY ENVIRONMENTAL PROTECTION CLEANUP TRUST FUND SUBDIVISION - FILING NO. 1 ARAPAHOE COUNTY, COLORADO USE BY SPECIAL REVIEW		(832) 585-1238
DATE	02/16/2023		STEVE LADELA
APPROVAL SET 10/20/2024 - CBS			
REVISIONS			
DR. KJK CH. CBS			
P.M. CBS			
JOB 22002634			
SHEET OF 10			
SHEET NO. S02			

CAD FILE: 22002634-USR-PLACEHOLDER SHEETS (BY OTHERS).DWG

LOWRY ENVIRONMENTAL PROTECTION CLEANUP TRUST FUND SUBDIVISION - FILING NO. 1
USE BY SPECIAL REVIEW

SITUATED IN THE NORTHEAST QUARTER OF SECTION 7
TOWNSHIP 5 SOUTH, RANGE 65 WEST OF THE 6TH PRINCIPAL MERIDIAN
COUNTY OF ARAPAHOE, STATE OF COLORADO

NOTE: LAYOUT SUBJECT TO CHANGE BASED ON
FINAL UTILITY DESIGN. EQUIPMENT HEIGHTS
ESTIMATED BASED ON MAXIMUM TYPICAL SIZES

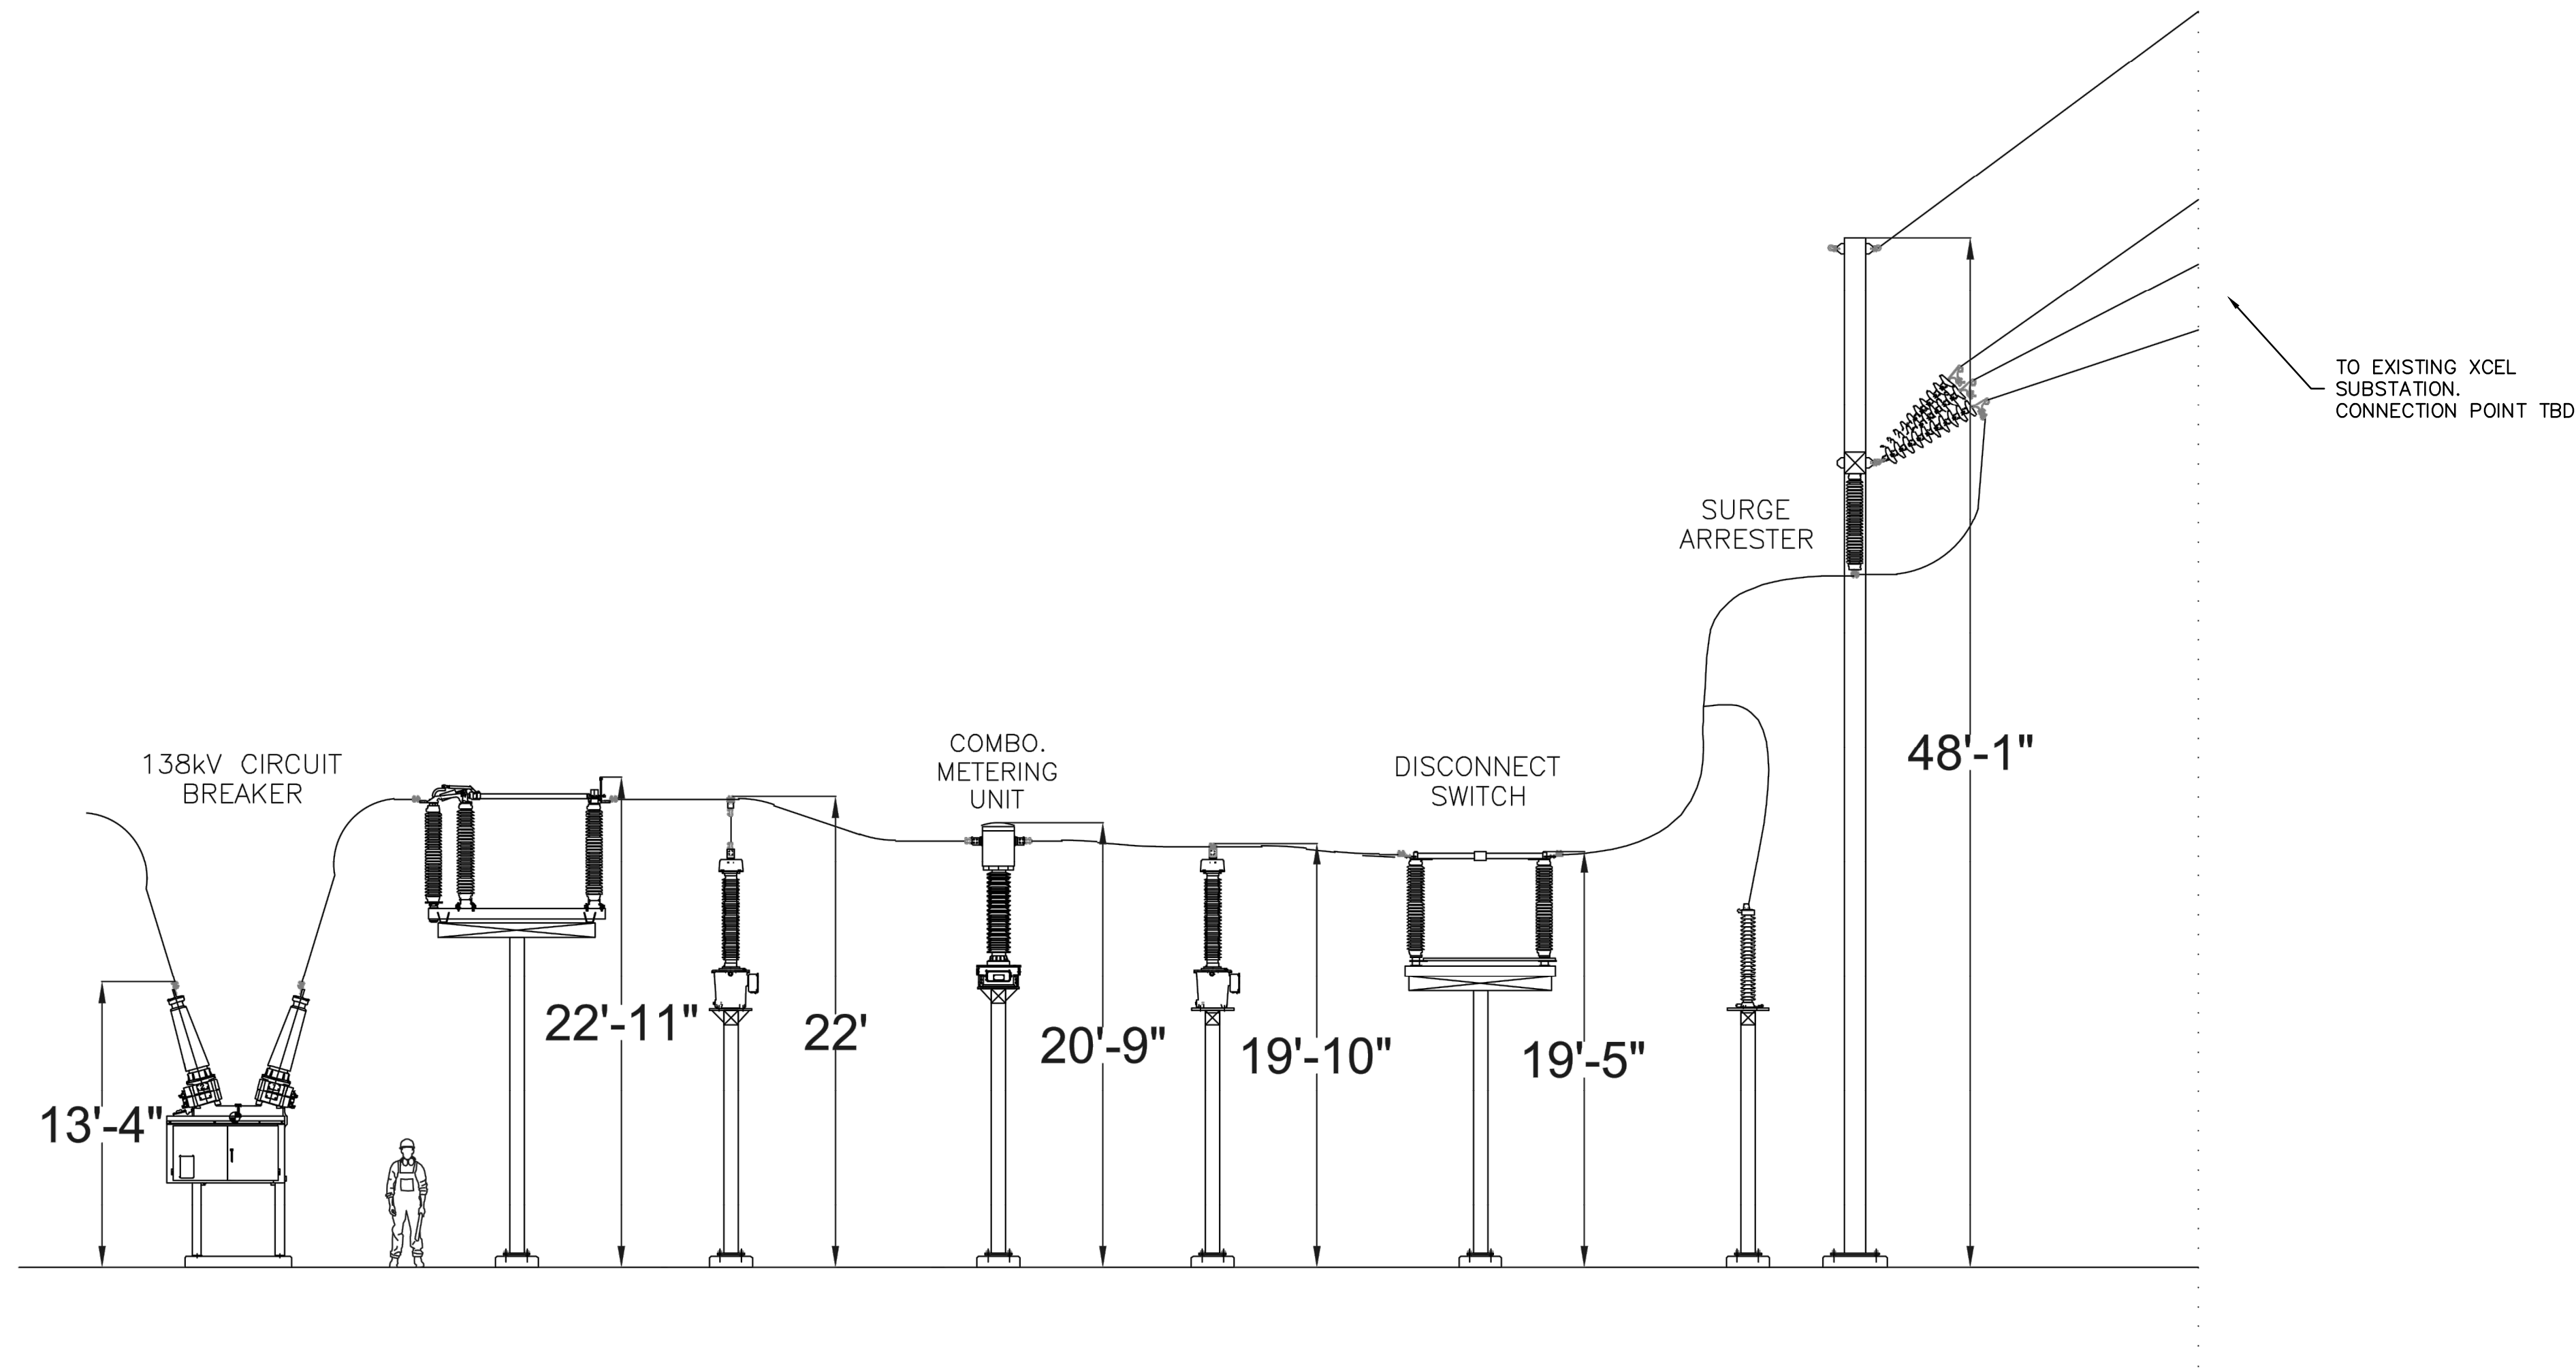

4 ON-SITE "SUBSTATION" EQUIPMENT, NECESSARY TO CONNECT
TO NEIGHBORING TRANSMISSION-SCALE SUBSTATION.

Know what's below.
Call before you dig.

THE LOCATIONS OF EXISTING UNDERGROUND UTILITIES ARE SHOWN IN AN APPROXIMATE WAY ONLY AND HAVE NOT BEEN INDEPENDENTLY VERIFIED BY THE OWNER OR ITS REPRESENTATIVE. THE CONTRACTOR SHALL DETERMINE THE EXACT LOCATION OF ALL EXISTING UTILITIES BEFORE COMMENCING WORK, AND AGREES TO BE FULLY RESPONSIBLE FOR ANY AND ALL DAMAGES WHICH MIGHT BE OCCASIONED BY THE CONTRACTOR'S FAILURE TO EXACTLY LOCATE AND PRESERVE ANY AND ALL UNDERGROUND UTILITIES.

NOTICE:
CONSTRUCTION SITE SAFETY IS THE SOLE RESPONSIBILITY OF THE CONTRACTOR. NEITHER THE OWNER NOR THE ENGINEER SHALL BE EXPECTED TO ASSUME ANY RESPONSIBILITY FOR SAFETY OF THE WORK, OF PERSONS ENGAGED IN THE WORK, OF ANY NEARBY STRUCTURES, OR OF ANY OTHER PERSONS.

866.850.4200 www.atwell-group.com
143 UNION BOULEVARD, SUITE 700
LAKEWOOD, CO 80228
303.462.1100

DEVELOPER	1780 HUGHES LANDING BLVD SUITE 675 THE WOODLANDS, TX 77380 (832) 585-1238 STEVE LADELA
CLIENT	FRONT RANGE ENERGY STORAGE, LLC LOWRY ENVIRONMENTAL PROTECTION CLEANUP TRUST FUND SUBDIVISION - FILING NO. 1 ARAPAHOE COUNTY, COLORADO USE BY SPECIAL REVIEW TYPICAL EQUIPMENT ELEVATIONS
DATE	02/16/2023
APPROVAL SET	10/20/2024 - CBS
REVISIONS	
DR.	KJK
CH.	CBS
P.M.	CBS
JOB	22002634
SHEET	OF 10
SHEET NO.	S03

CAD FILE: 22002634-USR-PLACEHOLDER SHEETS (BY OTHERS).DWG