ARAPAHOE COUNTY PLANNING COMMISSION PUBLIC HEARING-CONTINUANCE OCTOBER 21, 2025 6:30 P.M.

SUBJECT: PP23-002 – RANCH AT WATKINS FARM FILING NO. 1 PRELIMINARY PLAT

MOLLY ORKILD-LARSON, PRINCIPAL PLANNER

CONTINUANCE FROM SEPTEMBER 16, 2025

On September 16, 2025, the applicant requested that the public hearing be continued to October 21, 2025, so that the applicant's representative and other supporting team members could be present to discuss and answer the floodplain and water rights questions the Planning Commission (PC) had regarding this project. The PC voted to continue to this date.

CONTINUANCE FROM AUGUST 19, 2025

On August 19, 2025, the PC conducted a public hearing to consider Case No. PP23-002 for a proposed preliminary plat for 11 single-family residential lots and one tract south and adjacent to the 6th Avenue Service Road and east of Thunder Ranch subdivision. After hearing staff and the applicant's presentations and taking public testimony, the PC closed the public hearing and voted to continue the case to September 16, 2025, to consider supplemental material regarding water rights and how the floodplain affects this and nearby properties.

Floodplain Exhibits

The attached exhibit shows the 100-year floodplain of Cardboard Draw. Cardboard Draw crosses the subject property, specifically Lots 8-11. The attached cross sections of Lots 8-11 compare the location of the proposed lots to the floodplain base flood elevation. These cross sections demonstrate that the potential building area for Lots 8 to 11 are located outside the 100-year floodplain of Cardboard Draw. As per the Arapahoe County Floodplain Policy, a minimum 2-foot of freeboard between the 100-year water surface elevation and the lowest finished floor elevation of all structures adjacent to the 100-year floodplain is required and will be applied to this development. Additionally, no grading and construction will occur within the floodplain; therefore, the development should not impact the floodplain.

Water Rights

The attached referral letter from the Colorado Division of Water Resources analyzes the water supply and demand for the proposed development. As noted in the letter, permits issued under C.R.S. 37-90-137(4)(b)(I) allow withdrawals on the basis of an aquifer life of one hundred years. The State Engineer's Office (State) reviewed the water rights decreed

to the applicant and determined that the water supply is adequate and that the water can be provided without causing injury to others' decreed water rights.


Also attached is an email received September 30, 2025, from the State in response to concerns received from the surrounding community about the development potentially causing injury to their existing water rights. The State indicated that as long as the withdrawal of the groundwater subject to the letter is consistent with the statute, the decree, and the well permits issued by their office, they do not anticipate material injury occurring to existing water rights. The State also stated that it cannot consider potential concerns of injury without supporting information in its review of these subdivision water supply plans. Additionally, the lowering of groundwater levels alone does not necessarily constitute injury (see CRS 37-90-137(4)(c)). The State mentions this example because it is often a concern cited by the public as a reason for their office to deny the water supply plan, but that is not consistent with their standards of review, and it is not consistent with the statute. The State reiterated in this email that the applicant is entitled to withdraw the water that they have a right to pursuant to statute, their decree, and well permits, and should someone in the future file a complaint that the pumping or use of this groundwater is causing injury, their office would take appropriate action at that time.

The Arapahoe County Comprehensive Plan includes policies and strategies that require adequate water availability for proposed developments, including the following strategy:

Strategy PFS 2.1(b) – Adopt a 300-year Water Supply Requirement
The County will require new development to provide a 300-year water supply. This requirement should be included in the Land Development Code (code) and apply to all development applications.

Although that 300-year standard is not incorporated into and mandated by the code, the State performs a courtesy review of supply and demand based on the 300-year recommendation. Using that measure, the Denver aquifer water is not sufficient to supply the lots for a period of 300 years; however, as noted by the State, the county's current legal requirement is a 100-year supply.

Since the inclusion of the 300-year requirement in the Comprehensive Plan, Arapahoe County hired a water consultant, LRE Water, to develop a Water Supply Study. The purpose of this study is to update the goals, policies, and strategies related to water resources from the County's 2018 Comprehensive Plan, and its primary objectives are to close gaps between future supply and demand, improve water efficiency, and extend the life of the Denver Basin aquifers to sustain a long-term supply. This study also provides Denver Basin Annual Production Factors rather than using the 300-year requirment. This factor provides a formula for calculating the amount of water available in an aquifer for a project. This study has not been adopted but is to be added to the code in the future. As stated above, County staff relies on the 100-year analysis from the State to determine if there is sufficient water for applications.

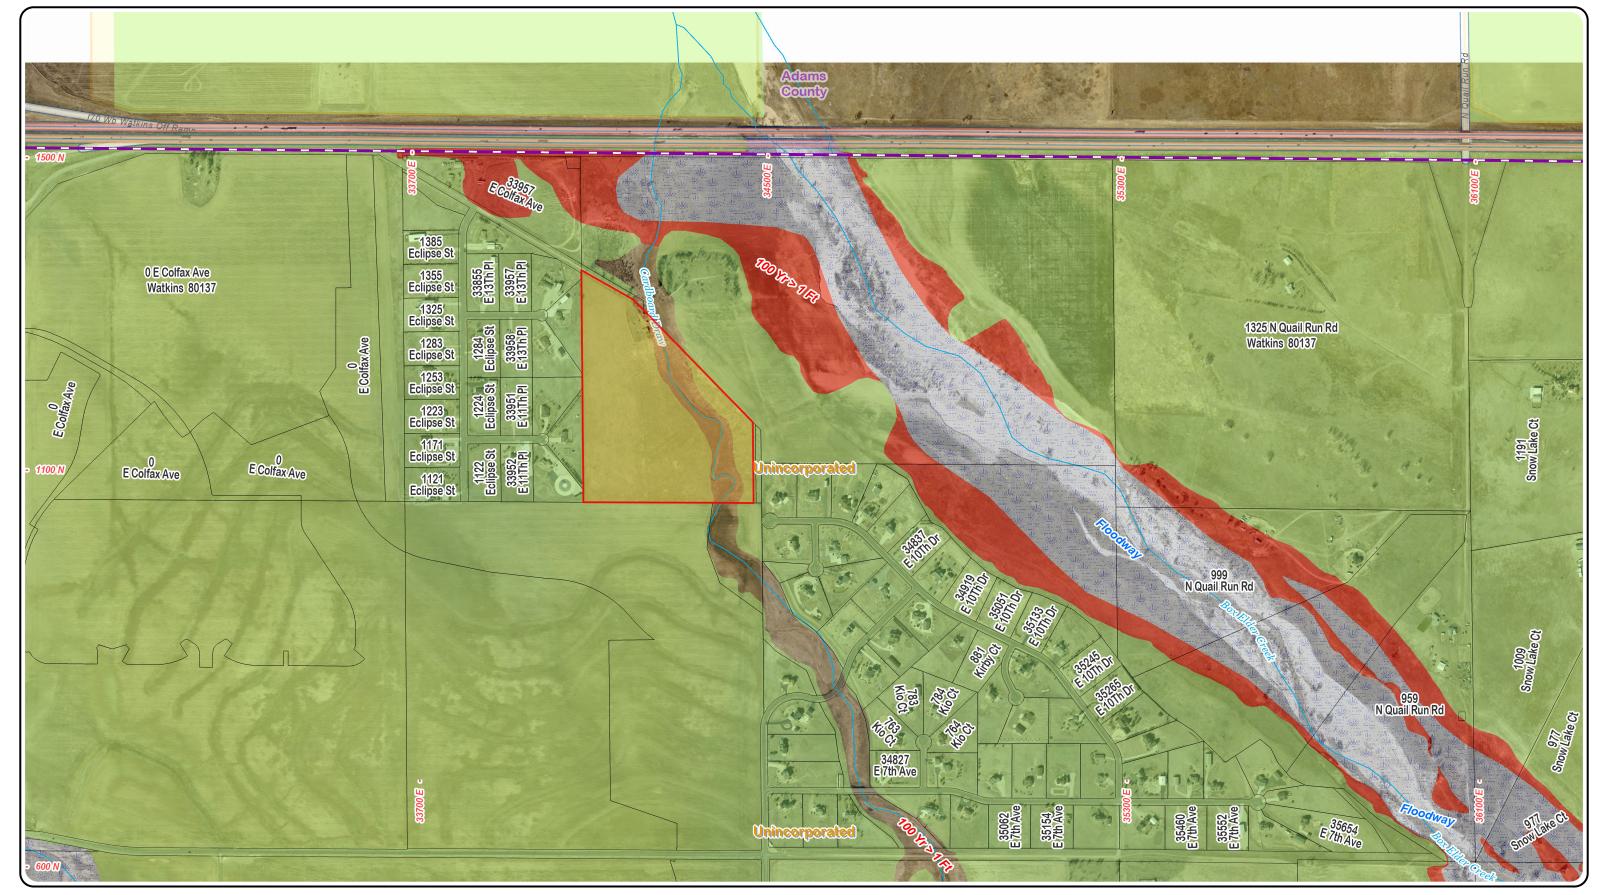

Floodplain near Ranch at Watkins Farm



Map Location

Arapahoe County makes no representation or warranty as to the accuracy of this map or the data that it displays.


Arapahoe County assumes no responsibility or liability to any user.
THIS MAP IS NOT A LEGAL DOCUMENT


It is intended to serve as an aid in graphic representation only.


Created by ArapaMAP



Not to scale

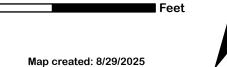

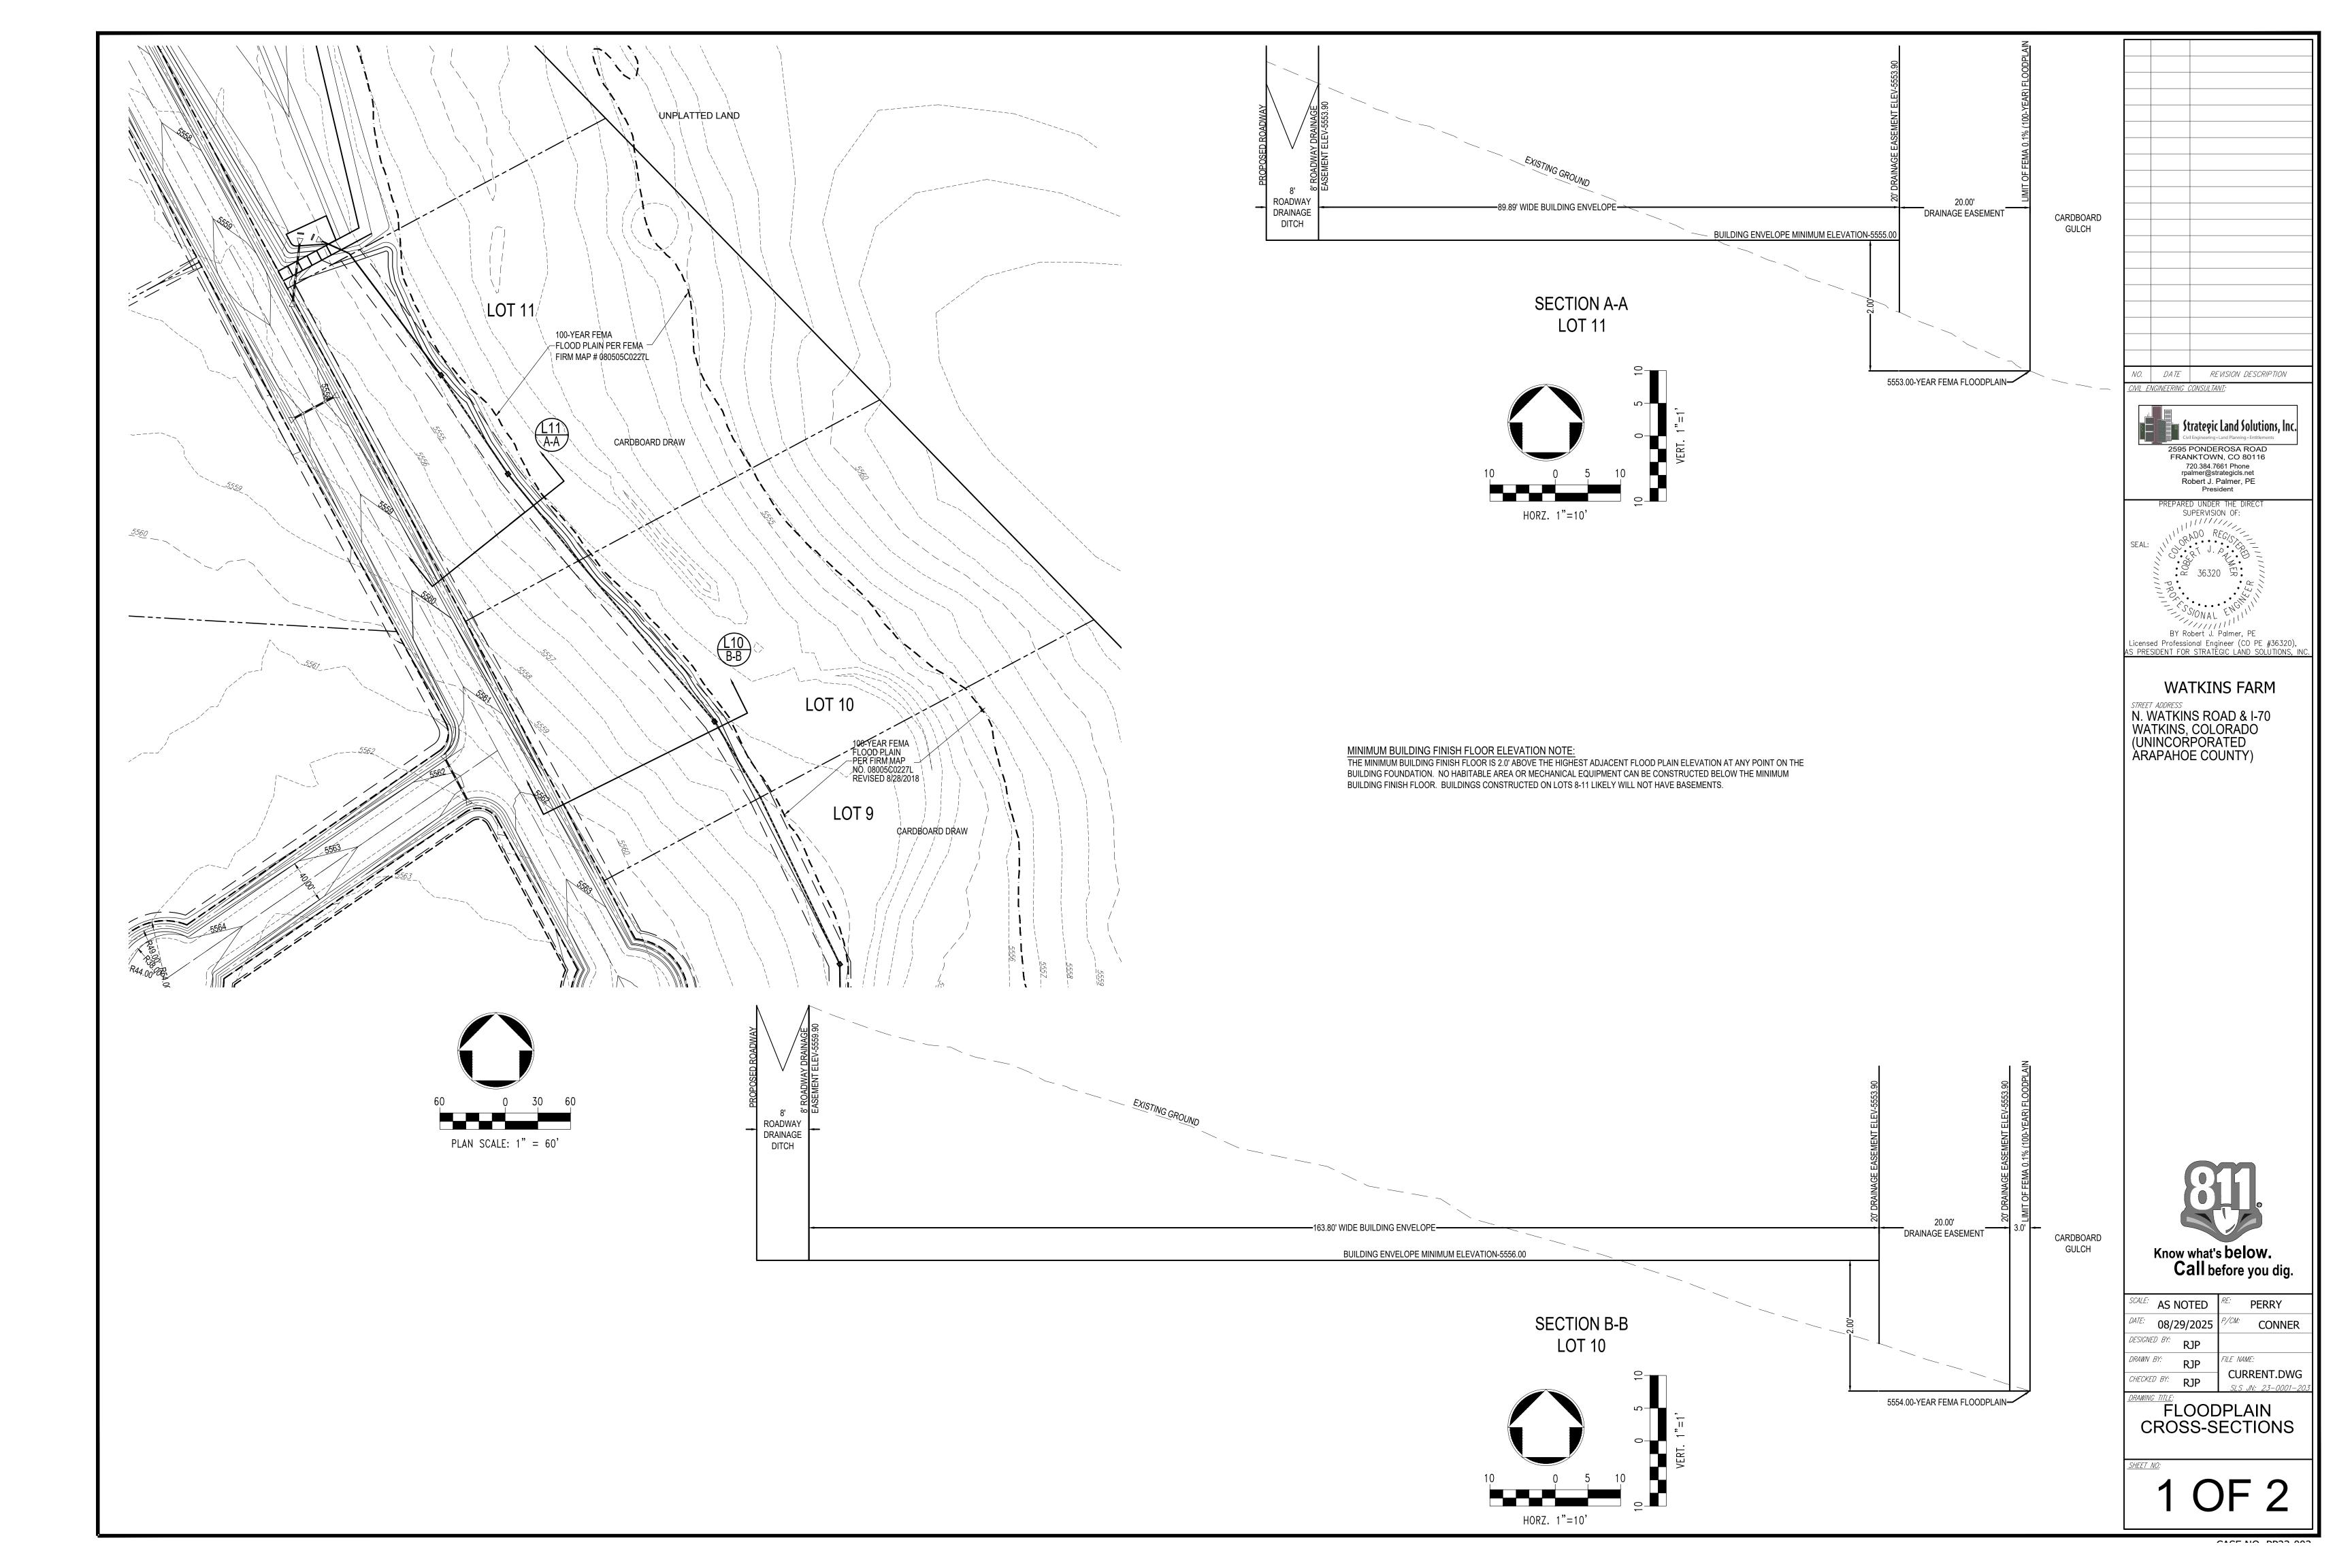

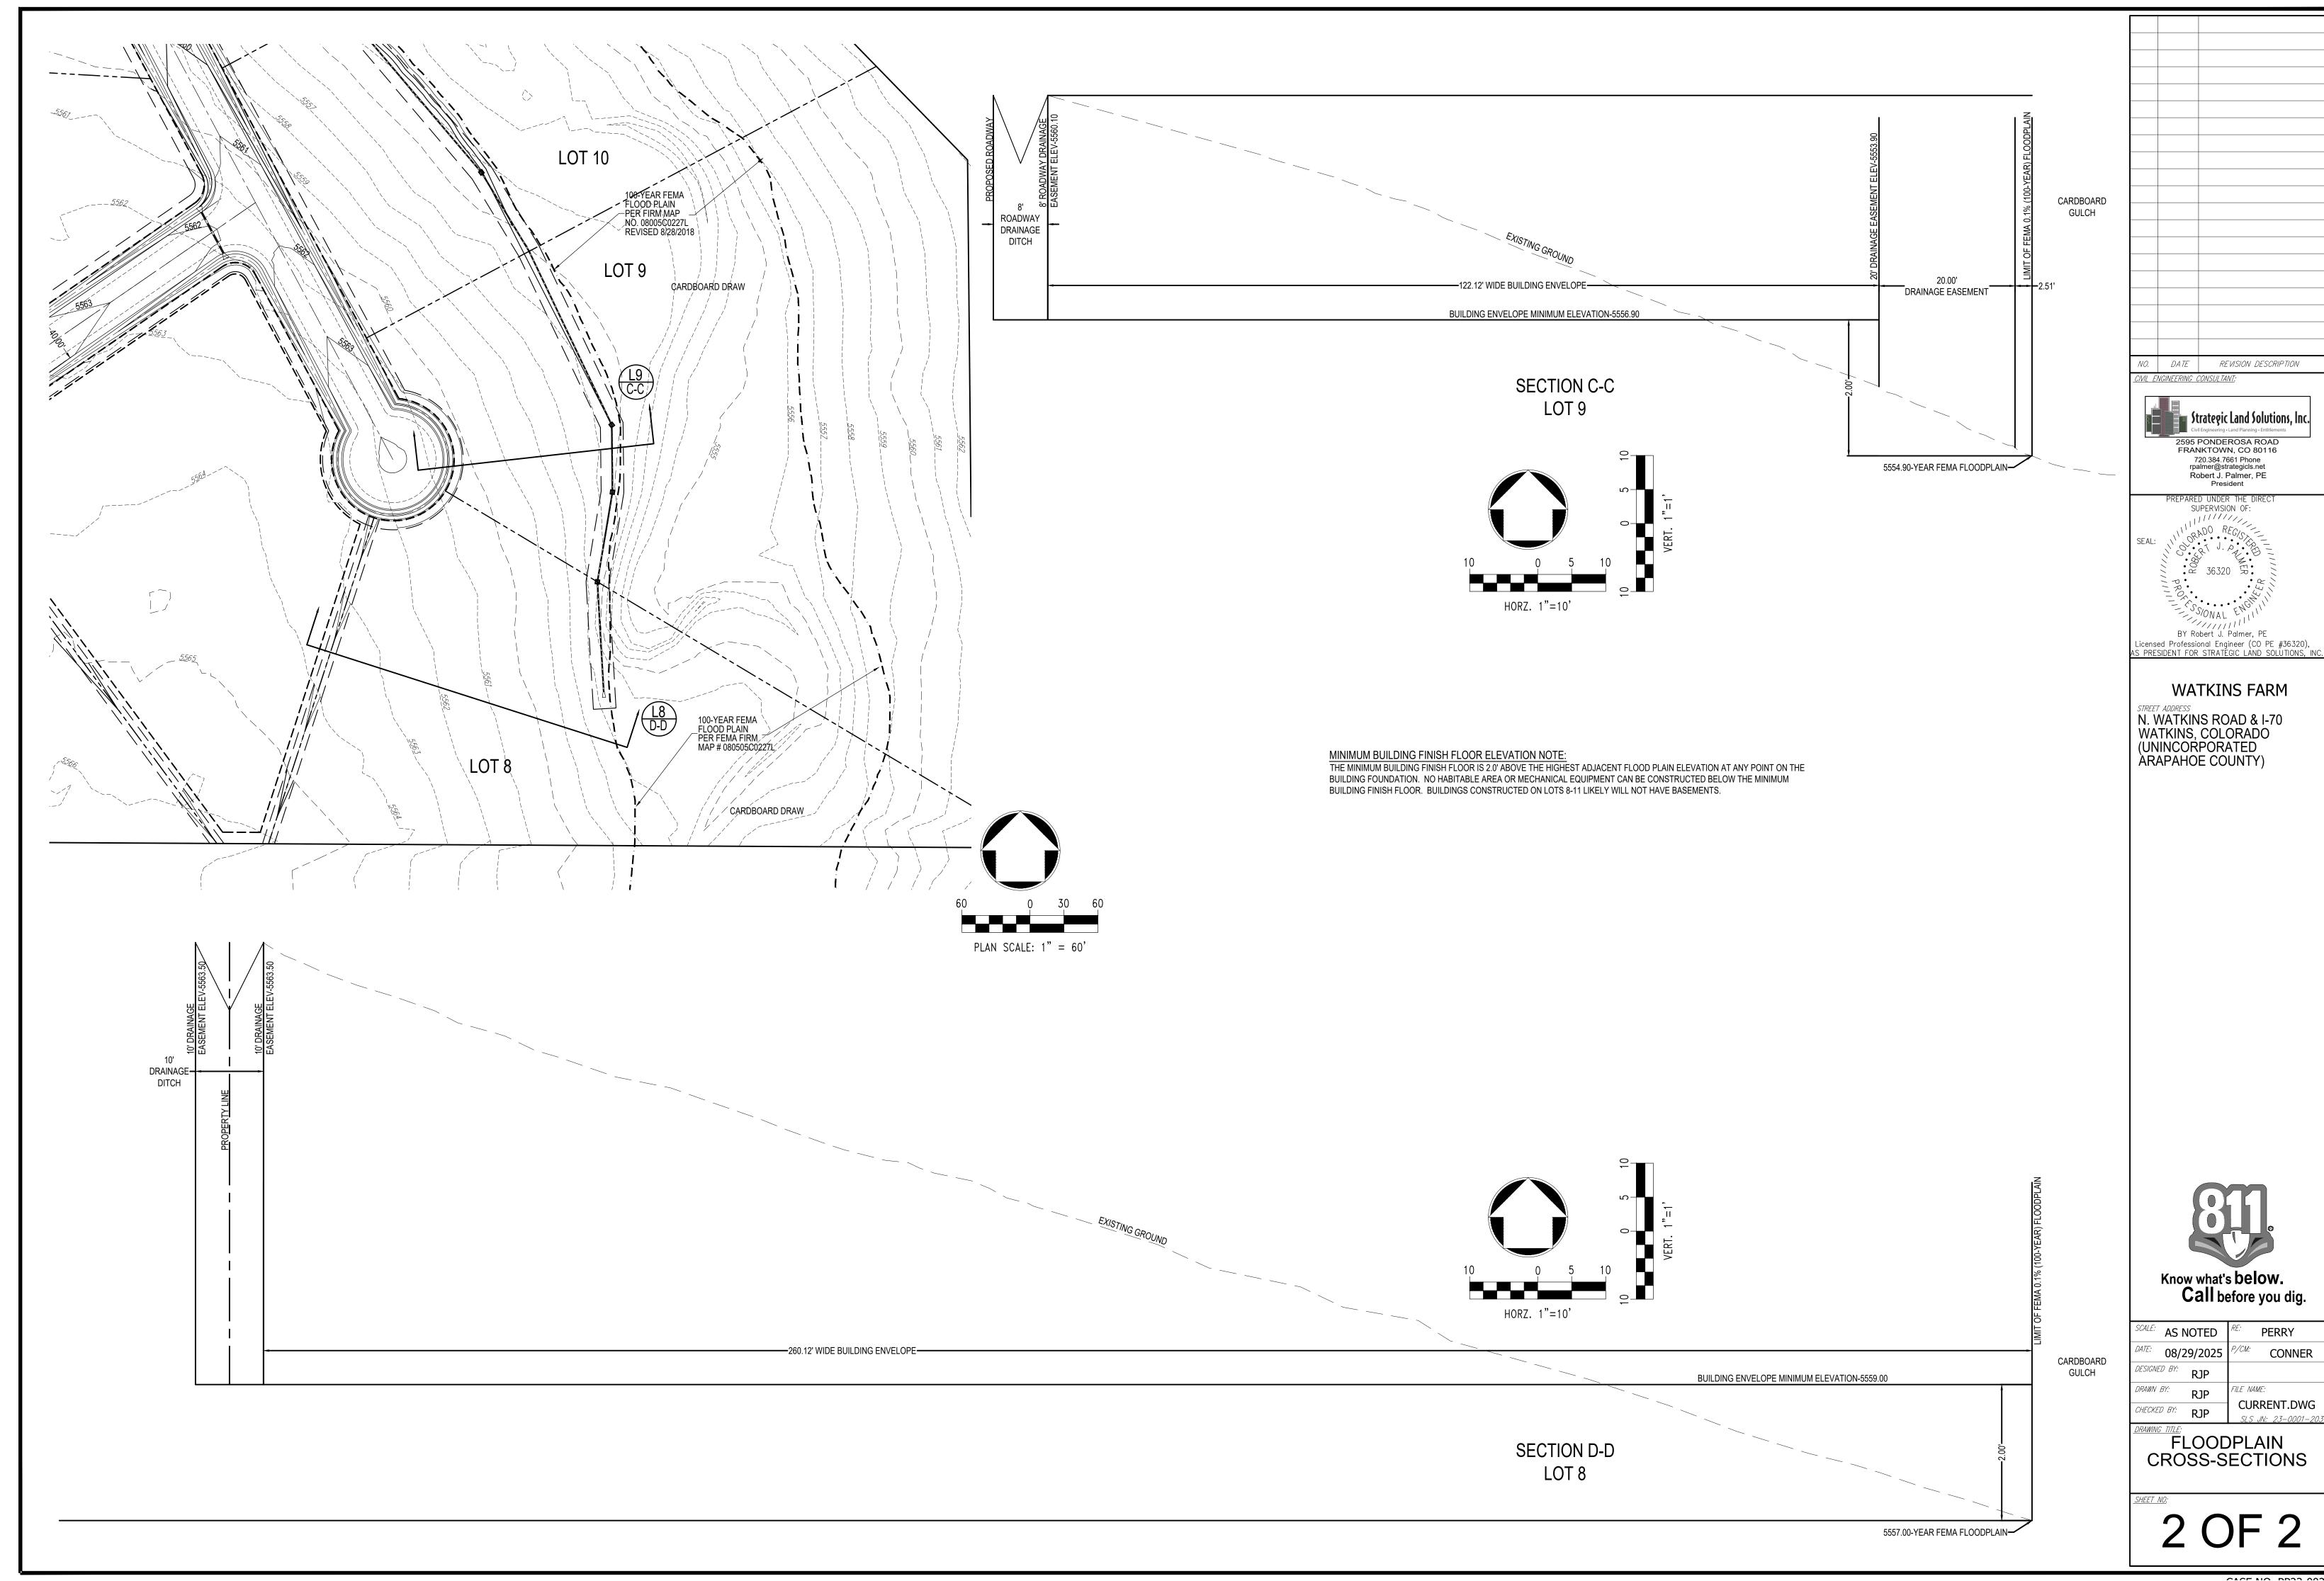



May 16, 2024

Molly Orkild-Larson, Planner

Arapahoe County Public Works and Development Planning Division

Transmission via email: morkild-larson@arapahoegov.com

Re: The Ranch at Watkin Farms Preliminary Plat

Case No. PP23-002, Applicant: JL Group LLC, Luis and Jose Muñoz

Part of the E ½ of the NE ¼ of Sec. 6, Twp. 4 South, Rng. 64 West, 6th P.M.

Water Division 1, Water District 1 CDWR Referral No. 30992 - 3rd Letter

Dear Molly Orkild-Larson:

We have reviewed the above-referenced October 9, 2023 proposal to subdivide a 37-acre parcel located in the E $\frac{1}{2}$ of the NE $\frac{1}{4}$ of Sec. 6, Twp. 4 South, Rng. 64 West, 6th P.M. into 12 single-family lots and additional information provided by the Applicant on May 14, 2024. According to the referral, each lot will be 2.41± acres. The proposed water supply is individual on-lot wells. The comments in this letter supersede the comments dated February 12, 2024.

Water Supply Demand

According to the updated Water Supply Information Summary, the proposed water uses are household use (0.3 acre-feet/year/residence) and irrigation of 0.09 acre/lot (0.3 acre-feet/year/lot). Therefore, the total water demand for the subdivision is 7.2 acre-feet/year.

Source of Water Supply

The proposed water supply is individual on-lot wells, likely producing from the not-nontributary Denver aquifer. The groundwater in the aquifers underlying the subject property was adjudicated in Division 1 Water Court case no. 97CW398. The proposed water uses are allowed by the decree. The quantity of water determined in each aquifer in case no. 97CW398 is summarized in Table 1.

Table 1. Quantity of Water Determined in Div. 1 Case No. 97CW398.

Aguifer	Type	Annual Withdrawal based on a	Annual Withdrawal based on a
Aquilei	туре	100-Aquifer Life	300-Aquifer Life
Denver	Not-nontributary	115.0	38.33
Upper Arapahoe	Nontributary	88.0	29.33
Lower Arapahoe	Nontributary	37.7	12.56
Laramie-Fox Hills	Nontributary	83.2	27.73
Tot	tal	323.9	107.95

The decree in case no. 97CW398 also approved an augmentation plan for up to 51 acre-feet/year from the Denver aquifer to serve 85 single-family residences through individual wells. Each well operating under this augmentation plan is limited to an annual withdrawal of 0.6 acre-feet/year for in-house use and irrigation of 4,000 square-feet, which is consistent with the proposed water uses and water demand for this subdivision. As of the date of this letter, 34.8 acre-feet/year of augmented Denver aquifer water is associated with 58well permits have been issued to lots in the neighboring subdivision and which were



constructed, operating pursuant to this augmentation plan. (65 well permits have been issued, however 7 were not constructed and the permits are expired).

The proposed source of water for this subdivision is a bedrock aquifer in the Denver Basin. The State Engineer's Office does not have evidence regarding the length of time for which this source will be a physically and economically viable source of water. According to section 37-90-137(4)(b)(I), C.R.S., "Permits issued pursuant to this subsection (4) shall allow withdrawals on the basis of an aquifer life of one hundred years." Based on this <u>allocation</u> approach, the annual amount of water available pursuant to case no. 97CW398 is equal to one percent of the total amount as shown in column 3 of Table 1, as determined by Rules 8.A and 8.B of the Statewide Nontributary Ground Water Rules, 2 CCR 402-7. Therefore, the water may be withdrawn at those rates for a maximum period of 100 years.

According to the deeds and information submitted by the Applicant:

- The original decree holder (Watkins Farms LLC) conveyed 66 acre-feet of Denver aquifer water, of which 38.4 acre-feet is augmented, to Terry K. Jensen in the deed recorded under reception no. B2110526 in 2001 (and corrected in 2002).
- Terry K. Jensen subsequently conveyed 61 acre-feet of Denver aquifer water, of which 35.4 acre-feet was augmented, to Meridian Homes in the deed recorded under reception no. B2110527 in 2002.
- Terry K. Jensen, having retained 5 acre-feet of Denver aquifer water, of which 3 acre-feet is augmented, subsequently conveyed this amount to JL Group LLC in the deed recorded under reception no. E4016144 in 2024.
- The original decree holder (Watkins Farms LLC) conveyed 49 acre-feet of Denver aquifer water, of which 12.6 acre-feet is augmented, to JL Group, LLC in the deed recorded under reception no. E4016151 in 2022.

Therefore, according to these deeds and the information submitted by the Applicant, the Applicant (JL Group LLC) has been conveyed 54 acre-feet/year of Denver aquifer water of which 15.6 acre-feet/year is augmented, as shown in Table 2 below, which exceed the proposed water demand of 7.2 acre-feet/year for this subdivision based on a 100-year supply.

Table 2. Quantity of Water Conveyed to Applicant.

	Decreed Annual	Owned by	Owned by JL	
	Withdrawal	Meridian Homes	Group LLC for The	Total (af/yr based
	based on a 100-	for Watkins Farms	Ranch at Watkins	on 100 years)
	Aquifer Life	Subdivision	Farms	• ,
Total Denver Water	115.0	61.0	54.0	115.0
Augmented Portion	51	35.4	15.6	51.0

Pursuant to Paragraph 11 of the case no. 97CW398, the decree calls for the creation of a Property Owners Association, in which all lot purchasers are required to join. The water rights and the plan for augmentation will be assigned to the Property Owners Association, therefore, if lot owners apply for on lot well permits, they will not be required to provide evidence that the applicant has acquired the right to the portion of the water being requested on the application.

A previous review of our records showed well permit no. 110359 is located on the subject property. However, another review of the permit file indicates the proposed location of the well was 130 feet from the north section line and 1,030 feet from the south section line of Sec. 6, Twp. 4 South, Rng. 64 West, 6th P.M. Additionally, a field search performed by the Applicant which did not find the well, and it was determined that this well is not located on the subject property. Therefore, this office has no concerns regarding this well.

State Engineer's Office Opinion

Based upon the above and pursuant to section 30-28-136(1)(h)(l), C.R.S., it is our opinion that the proposed water supply is adequate and can be provided without causing injury to decreed water rights.

Our opinion that the water supply is **adequate** is based on our determination that the amount of water required annually to serve the subdivision is currently physically available, based on current estimated aquifer conditions.

Our opinion that the water supply can be **provided without causing injury** is based on our determination that the amount of water that is legally available on an annual basis, according to the statutory <u>allocation</u> approach, for the proposed uses is greater than the annual amount of water required to supply existing water commitments and the demands of the proposed subdivision.

Our opinion is qualified by the following:

The Division 1 Water Court has retained jurisdiction over the final amount of water available pursuant to the above-referenced decree, pending actual geophysical data from the aquifer.

The amounts of water in the Denver Basin aquifer, and identified in this letter, are calculated based on estimated current aquifer conditions. The source of water is from a non-renewable aquifer, the allocations of which are based on a 100-year aquifer life. The county should be aware that the economic life of a water supply based on wells in a given Denver Basin aquifer may be less than the 100 years (or 300 years) used for allocation due to anticipated water level declines. We recommend that the county determine whether it is appropriate to require development of renewable water resources for this subdivision to provide for a long-term water supply.

300-Year Supply Courtesy Comment

While the county's 2018 Arapahoe County Comprehensive Plan, As Amended Through January 24, 2020, under Public Facilities And Services contains "Strategy PFS 2.1(b) - Adopt a 300-year Water Supply Requirement" that states: "The County will require new development to provide a 300-year water supply", the county's current legal requirement is currently 100 years. Therefore, our opinion is based on a 100-year supply. However, using an <u>allocation</u> approach based on 300 years (though this period is not required by the county), the allowed average annual amount of withdrawal from case no. 97CW398 owned by the Applicant would be reduced to one third of that amount, or 18 acre-feet/year of Denver aquifer of which 5.2 acre-feet/year is augmented based on a 300-year supply. Based on a demand of 7.2 acre-feet/year, the water from the Denver aquifer is not sufficient to supply the lots for a period of 300 years.

Please contact Wenli Dickinson at 303-866-3581 x8206 or Wenli.Dickinson@state.co.us with any questions.

Sincerely,

Ioana Comaniciu, P.E. Water Resources Engineer

Ec: Well permit no. 110359

From: Molly Orkild-Larson

To: wenli.dickinson@state.co.us

Subject: RE: PP23-002-The Ranch at Watkin Farms Preliminary Plat

Date: Friday, October 3, 2025 4:02:00 PM

Attachments: image001.png

Thank you, Wendi, for sending me this update.



Molly Orkild-Larson, RLA, AICP

Principal Planner
Public Works and Development
Planning Division
6924 S. Lima Street, Centennial, CO 80112

Office: 720-874-6658

Email: morkild-larson@arapahoegov.com

From: Wenli Dickinson < wenli.dickinson@state.co.us>

Sent: Tuesday, September 30, 2025 5:40 PM

To: Molly Orkild-Larson < MOrkild-Larson@arapahoegov.com>

Cc: Stacey Rogers <stacey@mastinlaw.com>; TERRY JENSEN <tkj8500@comcast.net>; Ioana

Comaniciu - DNR <ioana.comaniciu@state.co.us>

Subject: Re: PP23-002-The Ranch at Watkin Farms Preliminary Plat

Hi Molly,

I received a request for clarification regarding our letter dated May 16, 2024. I have copied the team lead for this area, Ioana Comaniciu, on this email.

The letter provides a favorable opinion on the water supply since the water is legally available, based on having been allocated on the basis of overlying land ownership in case no. 97CW398 and deeded to the Applicant, and expected to be physically available, based on current estimated aquifer conditions.

The request for clarification, from my understanding, came up due to concerns from the community that this development could potentially cause injury to existing water rights. For this office's purposes, so long as the withdrawal of the groundwater subject to the letter is consistent with statute, the decree, and well permits issued by this office, we do not anticipate material injury occuring to existing water rights.

We cannot consider potential concerns of injury without supporting information in our review of these subdivision water supply plans. Additionally, the lowering of groundwater levels alone does not necessarily constitute injury (see CRS 37-90-137(4)(c)). I mention this example because it is often a concern cited by the public as a reason for our office to deny the water supply plan, but that is not consistent

with our standards of review and it is not consistent with statute. To reiterate, the Applicant is entitled to withdraw the water that they have a right to pursuant to statute, their decree, and well permits.

Should someone in the future file a complaint that the pumping or use of this groundwater is causing injury, our office would take appropriate action at that time.

Please let me know if there is anything that can further be clarified or if you have any questions.

Regards,

Wenli Dickinson, P.E. Water Resource Engineer Denver Office Team 456 Supervisor

1313 Sherman St, Suite 821, Denver, CO 80203 | dwr.colorado.gov Note: I am out of the office every other Friday. If you are a customer or DWR employee, please feel free to submit feedback for me here.

On Thu, May 16, 2024 at 12:38 PM Dickinson - DNR, Wenli wenli.dickinson@state.co.us wrote:

Hi Molly,

Attached are DWR's updated comments on The Ranch at Watkin Farms (PP23-002) approving the water supply plan. Please let me know if you have any questions.

Regards,

Wenli Dickinson, P.E. Water Resource Engineer

P 303.866.3581 x8206

1313 Sherman St, Suite 821, Denver, CO 80203 wenli.dickinson@state.co.us | dwr.colorado.gov DWR Customer Satisfaction Survey

On Tue, May 14, 2024 at 12:37 PM Molly Orkild-Larson < MOrkild-Larson@arapahoegov.com > wrote:



Molly Orkild-Larson, RLA, AICP

Principal Planner

Public Works and Development

Planning Division

6924 S. Lima Street, Centennial, CO 80112

Office: 720-874-6658

Email: morkild-larson@arapahoegov.com

From: Dickinson - DNR, Wenli < wenli.dickinson@state.co.us >

Sent: Tuesday, May 14, 2024 11:02 AM

To: Molly Orkild-Larson < MOrkild-Larson@arapahoegov.com > Cc: Stacey Rogers < stacey@mastinlaw.com >; TERRY JENSEN

<tki8500@comcast.net>

Subject: Re: PP23-002-The Ranch at Watkin Farms Preliminary Plat

Hi Molly,

I just received updated information regarding the water supply for the Ranch at Watkins Farm (PP23-002). Would the county like an updated letter with our opinion on the water supply?

Thanks,

Wenli Dickinson, P.E. Water Resource Engineer

P 303.866.3581 x8206

1313 Sherman St, Suite 821, Denver, CO 80203 wenli.dickinson@state.co.us | dwr.colorado.gov DWR Customer Satisfaction Survey

On Thu, Oct 19, 2023 at 10:19 AM Molly Orkild-Larson < MOrkild-Larson@arapahoegov.com > wrote:

Thank you.



Molly Orkild-Larson, RLA, AICP

Principal Planner

Public Works and Development

Planning Division

6924 S. Lima Street, Centennial, CO 80112

Office: 720-874-6658

Email: morkild-larson@arapahoegov.com

From: Dickinson - DNR, Wenli < wenli.dickinson@state.co.us >

Sent: Wednesday, October 18, 2023 3:42 PM

To: Molly Orkild-Larson < MOrkild-Larson@arapahoegov.com >

Subject: Re: PP23-002-The Ranch at Watkin Farms Preliminary Plat

Hi Molly,

Attached are DWR's comments on The Ranch at Watkin Farms Preliminary Plat, PP23-002. Please let me know if you have any questions.

Regards,

Wenli Dickinson, P.E. Water Resource Engineer

P 303.866.3581 x8206

1313 Sherman St, Suite 821, Denver, CO 80203 wenli.dickinson@state.co.us | dwr.colorado.gov

----- Forwarded message -----

From: Molly Orkild-Larson < MOrkild-Larson@arapahoegov.com >

Date: Mon, Oct 9, 2023 at 12:53 PM

Subject: PP23-002-The Ranch at Watkin Farms Preliminary Plat To: Molly Orkild-Larson < MOrkild-Larson@arapahoegov.com >

Cc: Land Use Submittals < <u>LandUseSubmittals@arapahoegov.com</u>>, Michelle Lengyel < <u>MLengyel@arapahoegov.com</u>>, Sue Liu < <u>SLiu@arapahoegov.com</u>>

Hello:

Your referral comments are requested on PP23-002 by October 25, 2023. The applicant is proposing to subdivide a 37-acre property into 12 single-family lots. The subject property is located on the eastern end of E. Colfax Service Road, east of N. Wakins Road and south of Interstate 70 and is zoned RR-B. Documents pertaining to this case is located at the link below, and you may submit your comments via the attached form, via email or via another document shared digitally.

https://citizenaccess.arapahoegov.com/citizenaccess/urlrouting.ashx?

type=1000&Module=Planning&capID1=23CAP&capID2=00000&capID3=008S7
&agencycode=Arapahoe

Click on 'Record Info' and then 'Attachments' and scroll down.

Thanks,

Error! Filename not specified.

Molly Orkild-Larson, RLA, AICP

Principal Planner
Public Works and Development
Planning Division
6924 S. Lima Street, Centennial, CO 80112

Office: 720-874-6658


Email: morkild-larson@arapahoegov.com

SUBJECT: PP23-002 – RANCH AT WATKINS FARM FILING NO. 1 PRELIMINARY PLAT

MOLLY ORKILD-LARSON, PRINCIPAL PLANNER

LOCATION:

The subject 36.74-acre parcel is located south of I-70 and E. Colfax Service Road and east of N. Watkins Road and adjacent to the Thunder Ranches Subdivision. The parcel is in Commissioner District No. 3 and zoned Rural Residential-B (RR-B).

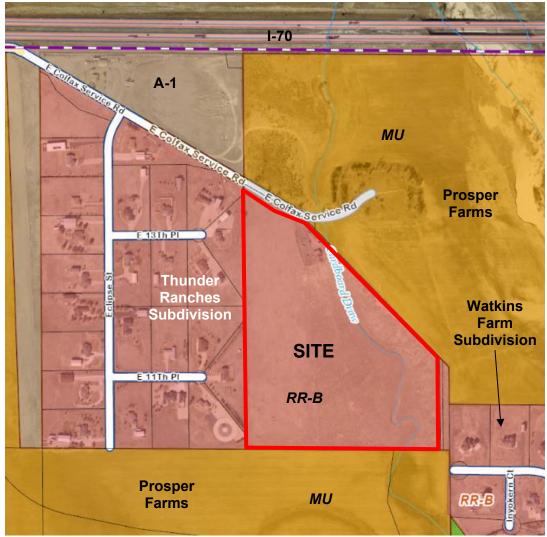

Vicinity and Zoning Map

ADJACENT SUBDIVISIONS, ZONING, AND LAND USES:

North: Prosper Farms, zoned MU and single-family residential, zoned A-1

South: Prosper Farms, zoned MU

East: Prosper Farms, zoned MU, and Watkins Farm Subdivision - single-family

residential, zoned RR-B

West: Thunder Ranches Subdivision - single-family residential – zoned RR-B

PROPOSAL:

The applicant is seeking approval to subdivide a 36.74-acre parcel into 11 lots and one tract. Lots 1 through 11 will be developed for single-family residential, and Tract A for a detention pond. The residential lot size ranges from 2.41 to 4.5 acres, which adheres to the minimum 2.41-acre lot size in the RR-B zone. Access to the subject property is from the E. Colfax Service Road.

RECOMMENDATION:

Staff recommends the application be approved based on the findings and subject to the conditions of approval outlined herein.

I. BACKGROUND

The parcel is zoned RR-B. The property contains a corral and is being used for grazing cattle.

II. DISCUSSION

Staff review of this application included a comparison of the proposal to 1) applicable policies and goals outlined in the Comprehensive Plan; 2) Preliminary Plat Regulations; and 3) analysis of referral comments.

1. The Comprehensive Plan

Comprehensive Plan (Comp Plan): The subject parcel is located in the land use category of Urban Residential/Single-Family Detached and Attached. This category supports residential development with a variety of housing types combined with non-residential secondary land uses that are complementary and supportive. Primary uses are Single-Family Detached, Single-Family Attached (duplexes, triplexes, fourplexes, townhomes, each with private entrance), and multiplex units.

The Comp Plan's density range for Single-Family Detached is 1-8 du/ac. This application proposes single-family detached homes with a density of 3.34 dwelling units per acre, which complies with the designated density.

This proposal complies with the Comp plan as follows:

GOAL PSF 1 – Ensure an Adequate Water Supply in Terms of Quantity and Quality for Existing and Future Development

The 11 residential lots depicted on the proposed plat will be served by individual wells. The Colorado Division of Water Resources has determined that the proposed water supply is expected to be adequate and can be provided without causing material injury to existing water rights.

The proposed development's water use is for household use, and outside irrigation and water supply will be from individual lot wells. The groundwater in the aquifers underlying the subject property was adjudicated in Division 1 Water Court Case No. 97CW398. As per the court decree, a Property Owners Association must be created for the property, and all the lot purchasers must join. The water rights and the augmentation plan will be assigned to the Property Owners Association; therefore, if lot owners apply for an on-lot well permit, they will not be required to provide evidence that the applicant has acquired the right to the portion of the water being requested on the application. A condition of approval has been set for the Property Owners Association to be created before the signing of the plat.

Policy PFS 4.3 - Require Adequate Wastewater Treatment

Arapahoe County Public Health Department had concerns about Lots 8-11 being able to meet setbacks between water wells and On-site Wastewater Treatment Systems (OWTS) on these lots. The applicant has provided the County with a Buildable Lot Exhibit demonstrating how these lots can meet the Arapahoe County Health Department's well and OWTS setbacks. Planning staff discussed this exhibit and the setbacks shown with the Health Department, and it was decided that a condition of approval stating that a note be placed on the plat, saying that all setbacks between water wells and OWTS shall be met on each lot and with adjacent lots.

GOAL PFS 6 – Ensure the Adequacy of Electric, Natural Gas, Telephone, Cable, and Internet in Existing and New Development

Xcel Energy has indicated that they can serve the property. No other utility providers responded.

GOAL PFS 7 – Ensure Existing and New Development have Adequate Police and Fire Protection Utilities in Existing and New Development

The Arapahoe County Sheriff's Office is concerned that E. Colfax Service Road, along the property's northern property line, does not reside within a public right-of-way but rather in a 30-foot access and utility easement. Since the initial submittal of this application, the applicant has purchased land from the property owner to the north, and the E. Colfax Service Road is now within a 60-foot road right-of-way. The road within the development will also be located within a road

right-of-way. Both E. Colfax Service Road fronting the development and the interior roads will be dedicated to Arapahoe County through the final plat.

Bennett-Watkins Fire Rescue has no objections to the proposed development provided their requirements are met. Staff have made their requirements a condition of approval. The applicant does not object to meeting these requirements.

GOAL PFS 9 – Ensure that the Educational Needs of Existing and New Developments Are Met

The site will be served by the Bennett School District. The school district reviewed the preliminary plat application and is requesting cash-in-lieu fees of \$22,869.99 for schools, but these fees will be addressed at the time of the final plat.

- 2. <u>Land Development Code Subdivision Regulations</u> Section 5-6.2.B of the Land Development Code allows a Preliminary Plat shall be approved if the proposal meets all of the following criteria:
 - A. The Applicant has provided evidence that provision has been made for a public water supply system, and if other methods of water supply are proposed, adequate evidence that a water supply is sufficient in terms of quantity, quality, and dependability for the type of subdivision proposed [Section 30-28133(6)(a) C.R.S.].

See comments under 1. Comprehensive Plan.

B. The Applicant has provided evidence that provision has been made for a public sewage disposal system, and, if other methods of sewage disposal are proposed, adequate evidence that such system shall comply with State and local laws and regulations [Section 3018-133(6)(b) C.R.S.].

See comments under 1. Comprehensive Plan.

C. The Applicant has provided evidence to show that all areas of the proposed subdivision which may involve soil or topographical conditions presenting hazards or requiring special precautions have been identified by the Subdivider and that the proposed use of these areas are compatible with such conditions. [Section 30-281 33 (6) (c) C.R.S.]

The Colorado Geological Survey commented that it has no objection to the approval of the plat, but recommends the following:

- 1. The homes and septic systems should be set back as far as possible from the flood zone to reduce hazards associated with scour, erosion, and sedimentation. Building envelopes and septic systems should be shown on the final plat drawings.
- 2. Site-specific geotechnical investigations are needed to determine depths to bedrock and seasonal groundwater levels on the lots. These investigations will help minimize the risk of structural damage.

The applicant has provided the County with a Buildable Lot Exhibit for the lots that have the most constraints (Lots 8-11), demonstrating the location of building areas outside the floodplain and how a water well and OTWS can be located on these lots and meet the Arapahoe County setback requirements. This exhibit has been attached to the staff report.

Staff is recommending, as a condition of approval, to add a note to the plat that recommends a geotechnical investigation be done on the lots in the development to determine the depth of bedrock and seasonal groundwater to minimize on-site structural damage.

A referral form was sent to Colorado Parks and Wildlife (CPW), but this agency never provided staff with comments. Staff visited the site, and the subject property contains prairie dogs and is located near a water corridor with trees. Staff contacted CPW to discuss what staff observed on and adjacent to the property, and they recommended requiring a burrowing owl and raptor study to be conducted before grading/construction occurs on-site. Staff has made this recommendation as conditions of approval.

D. The application is in compliance with all applicable zoning regulations governing the property as adopted by the Board of County Commissioners.

The proposed property is zoned RR-B, and the minimum lot size for this district is 2.41 acres. The proposed lots range in size from 2.41 acres to 4.5934 acres, which meets the minimum lot size for this zone district.

E. The application is in compliance with the Mineral Resource Areas in the Regulations for Areas of Special Interest as adopted in the Arapahoe County LDC.

The Mineral Resource Map B-8 doesn't indicate any mineral resources on the subject property.

3. Referral Comments

Comments received during the referral process are summarized in the chart attached to this report. Any late responses will be conveyed verbally at the public hearing.

4. Neighborhood Outreach and Public Comments

Neighborhood Meeting: A neighborhood meeting was held on September 25, 2023, and eight people signed the attendance sheet. The comments received at this meeting and emails to staff are as follows:

- Water Supply: Concerns about the impact on existing private wells in the area from the new development.
 - Response: This will be addressed during the platting process.
- Traffic: Concerns about increased traffic.
 Response: This will be addressed during the platting process. The applicant has provided the County with a Waiver to the Traffic Impact Study which meets the County's waiver requirements. This waiver states that the site generated traffic is too low to have a measurable impact on the improved portion of E. Colfax Avenue Service Road.
- Covenants: Will there be covenants for the development? Response: This will be determined by the future homeowners. Staff's comment: It's the developer who develops the covenants.
- Sale Price of the Lots: What will be the costs of the lots?

 Response: The lot prices will be determined after the cost of platting and development has been completed.
- Floodplain: Is the property in the floodplain? Response: Portions of the parcel are within the floodplain. The floodplain will be identified on the plat, and structures will need to be located outside this area.

Public Comment: The following concerns were expressed by the public during the review of this development.

- Will there be a privacy fence between Thunder Ranches subdivision and the new development?
 - Response: This topic is one not addressed at the time of a plat. A perimeter fence for the development is not proposed. Any fencing for future residents of the development can be discussed during the construction phase of the lots.
- Thunder Ranch Subdivision has wells that do not supply an adequate water supply for both small yard irrigation, without requiring recovery time to allow the well to resume an adequate water supply.
 - a. What studies/research will assure our current residents that their current water supply will not be infringed on?
 - b. What and how will the water supply impact the current Thunder Ranches residences?

Response to a-b: The water rights for this development are adjudicated by the Colorado Division of Water Resources (CDWR). The water rights are specific to the different aquifers, and they are not necessarily in the same aquifer as the adjacent development. The CDWR has determined that the water supply is adequate and can be provided without causing injury.

- Will there be a standard of design restricting the design/build of the new homes?
 - Response: The buildings will have to meet the zoning dimensional standards (height, setbacks, etc.). No design guidelines for the homes within the development are proposed. The development is for single-family detached homes, and accessory buildings/structures would have to meet zoning requirements.
- Will there be a Homeowners Association (HOA)? Response: Yes, an HOA will be created for this development.

5. Cash in Lieu of Land Dedication

The school district is requesting a \$22,869.99 cash-in-lieu fee for the schools. However, land dedication for public schools, public parks, and other public purposes, or cash-in-lieu instead of land dedication, will be addressed at the final plat.

STAFF FINDINGS:

Staff has visited the site and reviewed the plans, supporting documentation, and referral comments in response to this application. Based on the review of applicable policies and goals, as set forth in the Comp Plan, review of the subdivision regulations, and analysis of referral comments, our findings include:

- 1. The proposed Preliminary Plat generally conforms to the Arapahoe County Comprehensive Plan.
- 2. The proposed Preliminary Plat complies with the General Submittal Requirements contained in Section 2-15 enumerated in the Arapahoe County Development Application Manual.
- 3. The proposed Preliminary Plat complies with the Approval Standards contained in Section 5-6.2.B enumerated in the Arapahoe County Land Development Code.

STAFF RECOMMENDATION:

Considering the findings and other information provided herein, staff recommends approval of Case No. PP23-002 The Ranch at Watkins Farm Filing No. 1 Preliminary Plat, with the following conditions of approval. See Planning Commission Draft Motions below.

The Planning Commission has alternatives that include the following:

- 1. Recommend approval of the proposed Preliminary Plat.
- 2. Continue to a date certain for more information.
- 3. Recommend denial of the proposed Preliminary Plat.

CONCURRENCE:

The Public Works and Development Planning and Engineering Services Division has reviewed the application, and the Arapahoe County Public Works and Development Department is recommending approval of this case.

<u>PLANNING COMMISSION DRAFT MOTIONS</u> – CASE NO. PP23-002 RANCH AT WATKINS FARM FILING NO. 1 PRELIMINARY PLAT:

Conditional Recommendation to Approve

In the case of PP23-002 The Ranch at Watkins Farm Filing No. 1 Preliminary Plat, I have reviewed the staff report, including all exhibits and attachments and have listened to the applicant's presentation and the public comment as presented at the hearing and hereby move to recommend approval of this application based on the findings in the staff report, subject to the following conditions:

- 1. Prior to the signature of the final copy of these plans, the applicant shall address all Public Works and Development Staff comments.
- 2. A note shall be placed on the plat stating that "All lots within the development shall meet the minimum Arapahoe County Health Department setbacks. These setbacks are as follows:

Water well from OWTS: 100 feet. OWTS from property line: 10 feet.

OWTS from floodplain boundary: 50 feet.

Setbacks between wells and OWTS on individual lots and to adjacent lots' wells and OWTS shall be considered."

- 3. The applicant shall pave E. Colfax Service Road from the development site to the existing pavement at the intersection of Eclipse Street and E. Colfax Avenue Service Road at the time of the final plat.
- 4. The applicant shall create a Property Owners Association prior to the signing of the final plat.
- 5. The applicant shall comply with the Bennett-Watkins Fire Rescue requirements, including:
 - a. The road shall be designed and constructed as per the Arapahoe County Public Roadway Standards. The roadway shall be within the dedicated right-of-way for County-Maintained Roadways.
 - b. Any structure built on the 11 single-family lots will need to comply with all current Arapahoe County adopted codes and standards, as well as the 2018

- International Fire Code as adopted by Bennett-Watkins Fire Rescue (subject to change before future development phases if a newer edition is adopted).
- c. Access serving individual lots (driveways) within the development area shall meet the minimum requirements outlined in Arapahoe County Rural Roadway Standards, Appendix R.
- d. When development occurs on each lot, applicants will need to submit for plan review directly to the fire department as part of the building permit process. Applicable fees will apply at the time of submission.
- 6. The applicant shall add a note to the plat that reads: "A geotechnical investigation is recommended to be done on the lots in the development to determine the depth of bedrock and seasonal groundwater to minimize on-site structural damage."
- 7. Prairie dogs are present within the subject property. A Burrowing Owl Survey shall be conducted if any earthmoving is to occur between March 15 and August 31. This survey shall be submitted to the County Planning Division and Colorado Parks and Wildlife for review and approval, and no construction/grading shall be permitted during those dates without prior CPW's authorization.
- 8. If the start of construction occurs during the raptor nesting season (between February 15 and August 31), a nesting raptor survey shall be conducted before the start of construction to identify active nests within 0.25 miles of the project workspace. This survey shall be submitted to the County Planning Division and the Colorado Parks and Wildlife for review and approval. If nesting raptors are present, no construction/grading is permitted during those dates without prior CPW authorization.

Staff provides the following Draft Motions listed below as general guidance in preparing an alternative motion if the Planning Commission reaches a different determination:

Recommendation to Deny

In the case of PP23-002 Ranch at Watkins Farm Filing No. 1 Preliminary Plat, I have reviewed the staff report, including all exhibits and attachments, and have listened to the applicant's presentation and the public comment as presented at the hearing and hereby move to recommend denial of this application based on the following findings:

1. State new findings in support of denial as part of the motion.

Continue to Date Certain:

In the case of PP23-002 Ranch at Watkins Farm Filing No. 1 Preliminary Plat, I move to continue the hearing to [date certain], 6:30 p.m., to obtain additional information and to further consider the information presented.

Attachments:

Engineering Staff Report

Referral Comments and Applicant's Response Letter Exhibit Buildable Lot Exhibit



PUBLIC WORKS AND DEVELOPMENT

BRYAN D. WEIMER, PWLF

Director

Planning Commission's Summary Report

Lima Plaza 6924 South Lima Street Centennial, Colorado 80112-3853 720-874-6500 arapahoeco.gov

Date: May 7, 2025

To: Arapahoe County Planning Commission

From: Sue Liu, PE., Engineering Services Division

Case name: PP23-002 The Ranch at Watkins Farm #01 - PP



Purpose and Recommendation

The purpose of this report is to communicate the Engineering Services Staff findings, comments, and recommendations regarding the land use application(s) identified above.

Scope/Location:

On behalf of the property owners, Messrs. Luis & Jose Muñoz (JL Group, LLC of Aurora, CO), Engineering Service Company is requesting an approval of the preliminary plat for RANCH AT WATKINS FARM project. The project site is 37.03-ac parcel, located on the south side and at the eastern end of E. Colfax Service Road, east of N. Watkins Road and south of Interstate 70. The project is intended to subdivide the site into 11 single-family residential lots, one Tract, and new public roadways.

Cardboard Creek Floodplain is crossing the parcel. A floodplain easement is proposed for the floodplain.

Engineering Services Staff has reviewed the land use application(s) and has the following findings and comments:

- 1. This development lies within Mile High Flood District (MHFD) boundary.
- 2. This parcel is in the <u>Cardboard Draw</u> (tributary to Box Elder Creek) drainage basin.
- 3. The parcel is outside of the Southeast Metro Stormwater Authority (SEMSWA) boundary.
- 4. This property does contain a Special Flood Hazard Area (SFHA) as per <u>FIRM Map Number 08005C0227L</u>, <u>Map Revised September 28, 2018</u>. Area the lies within the SFHA shall be included as Floodplain and include a floodplain easement.
- 5. This development is subject to the Rural Transportation Impact Fee (RuTIF). The fee is a one-time payment on new development only to help offset the impacts on roadway infrastructure that occur with development. The fee is for new development in unincorporated Arapahoe County, east of Gun Club Road. It will be collected at time of building permit issuance of residential, commercial, industrial and office buildings.
- 6. This proposal impacts a State Highway. The Colorado Department of Transportation (CDOT) has no objection to the Preliminary Plat.
- 7. The project has been forwarded to MHFD for review, and MHFD has no comments on the project at this time.
- 8. All public streets shall be complete with pavement, shoulder, and roadside ditch that shall be constructed in accordance with the Arapahoe County Infrastructure Design and Construction Standards (IDCS).
- 9. Drainage master planning fee (\$115/gross acre) is required for the development. This fee is to cover the cost of the drainage master plan development. The fee must be paid to the County prior to the signature of the preliminary plat.
- 10. No grading and construction are proposed within the 100-year floodplain for the project. Therefore, the floodplain development permit is not required.
- 11. This development will require a Subdivision Improvement Agreement (SIA) to guarantee on-site and off-site public improvements, at time of the final plat.
- 12. The following variances have been requested/granted:
 - 1) Request to waive the full Traffic Impact Study (TIS)

TRC recommendation: for TIS waiver, the criteria for traffic counts were met pursuant to the County's Guidelines for Traffic Impact Studies waiver requirements but there is access issues related to CDOT's ROW and the access permission - Does CDOT support increased traffic volume on the CDOT maintained frontage road? Access issues need to be resolved before the waiver can be granted.

The project referred to CDOT for review. CDOT requested that any work from or within CDOT ROW/I-70 frontage would require a utility/special use permit and has no objection to the Preliminary Plat.

- 2) Waiver request to the County's Stormwater Management Manual (SMM), Section 13.3.3 Detention shall be provided for all new development, redevelopment and expansion. The County requires that water quality capture volume and flood control detention be provided for all new development, redevelopment, or expansion of a site.
 - TRC recommendation: The County's SMM, Section 13.1.6 states that "It is also the County's standard to recognize the "Reasonable Use Rule" in limiting the impact of developed flows onto downstream properties. The County's policy shall be to not allow the beat-the-peak analysis when considering onsite detention waiver requests for development adjacent to the major drainageway unless it has been planned as such, and approved in a County adopted Master Plan", there is no Master Plan existing for the Cardboard Draw at this time. TRC also concerns the downstream culvert at I-70 which shows evidence of impoundment given floodway delineation, therefore, the detention waiver is denied. An on-site detention and water quality facility is proposed.
- 3) Variance request to the County's Infrastructure Design and Construction Standard, Section 4.5.8 the maximum length of the cul-de-sac is 500'. The proposed cul-de-sacs that have their length exceed 500'.
 - TRC recommendation: The TRC approves of the variance for the roadway lengths provided that the Fire Department supports the proposed length of the cul-de-sacs and is also willing to issue the "will serve" letter for the project.

Engineering Services Staff is recommending the land use application(s) favorably subject to the following conditions:

- 1. The applicant agrees to address the Division of Engineering Services' comments and concerns as identified within this report.
- 2. The applicant agrees to pay the drainage master planning fee prior to the signature of the preliminary plat.
- 3. The applicant agrees to pave E. Colfax Service Road from the development site to the existing pavement at the intersection of Eclipse Street and E. Colfax Service Road at the time of the final plat.

RAPAHOE COUNTY

Arapahoe County Public Works and Development Planning Division

6924 S. Lima Street Centennial, Colorado 80112 Phone: 720-874-6650 www.arapahoegov.com

Land Development Application

This form must be complete.

Land Development Application materials received after 2pm shall be date stamped received the following business day.

APPLICANT NAM	IE:	ADDRES	s: 2595 Ponderos				CONTACT	:Robe	rt Palmer
Robert Palr	ner. PE for		Franktown, CO	80116					
Strategic L									
Solutions, I	nc.	PHONE:	720-384-766	31			TITLE:		dent for Strategic Solutions
		EMAIL:	rpalmer@strate	egicls.net				Lanu	Solutions
OWNER(S) OF R	FCORD	ADDRES	s: PO Box 47055	0			SIGNATU	RF(S):	
NAME(S):		7.55.1.20	Aurora, CO 800					huñoz	
Messrs. Lo Munoz for J							3030		
LLC	5_ 0.0ap	PHONE:	700 000 0	0.40					
			720-290-9	843					
		EMAIL:	jmmunoz436@	gmail.com					
Strategic La		ADDRES	\$: 2595 Ponderos Franktown, CO				CONTACT	Robe	rt Palmer, PE
Solutions, I			Franklown, CO	7 00 1 10					
		BUONE					T.T. F		
		PHONE:	720-384-766	31			TITLE:		dent for Strategic Solutions
		EMAIL:	rpalmer@strate	egicls.net				Land	Colutions
Pre-Submittal Case Number: Q 22 - 034 Pre-Submittal Planner: Skinner		Skinner	Pı	re-Submitta	l Engineer	: Liu			
State Parcel ID No. (AIN no.): PIN 034120289 AIN: 1979-06-1-00-382		2							
Parcel Address or Cross Streets: E. Colfax Service Road east of N. Watkins Road &		l & I-70)						
Subdivision Nan	ne & Filing No:	Propos	ed: The Ranch at W	/atkins Farm	1				
			EXISTING					PROPO	SED
Zoning:		RR-B						RR-E	
Project Name:						The Ranch at Watkins Farm			
Site Area (Acres		37.07+/-						37.07	
Density (Dwelling Units/Acre): 0.32									
Building Square Footage: Disturbed Area (Acres): N/A			TBD 7+/-						
Disturbed Area (Acres):	N/A		CASE TYPE (S)				7 +/-	
Droliminary Plat Final Plat									
THIS SECTION IS FOR OFFICE USE ONLY									
Case No:			Assigned Planner:			Assign	ned Engine	er:	
TCHD Fee:	\$		Planning Fee(s):	\$		Engine	eering Fee(s	s):	\$

a vested property right in accordance with C.R.S. 24-68-105(1). Processing and review of this application may require the submittal of additional information, subsequent reviews, and/or meetings, as outlined in the Arapahoe County Land Development Code.

This land use application shall be submitted with all required application fees. Incomplete applications will not be accepted. Submittal of this application does not establish

Land Development Application Rev 03-31-2022



Friday - August 11, 2023; Revised August 14, 2023; Revised July 3, 2025

Sent Via: Other: Arapahoe County ACCA Upload & LandUseSubmittals@arapahoegov.com

Mr. Bill Skinner, Sr. Land Use Planner

ARAPAHOE COUNTY

6924 S Lima Street Arapahoe County Lima Plaza Campus Centennial, CO 80112-3881

RE: THE RANCH AT WATKINS FARM FILING NO. 1


E Colfax Service Road (east of N Watkins Rd & south of I-70) Unincorporated Arapahoe County, CO

LETTER OF INTENT & PROJECT NARRATIVE

Greetings, Mr. Skinner:

On behalf of the property owners, Messrs. Luis & Jose Muñoz (JL Group, LLC of Aurora, CO), we are pleased to submit this **LETTER OF INTENT** and associated documents (as uploaded to ACCELA) for the Preliminary Plat review of the planned **RANCH AT WATKINS FARM FILING NO. 1**. There are no currented "Approved Subdivision Plats" associated with the property. Multiple Pre-Submittal Meetings discussing this project with County Staff have occurred, the latest be Q22-034.

The 37.07± acre parcel of land (PIN0034120289 | AIN 1979-06-1-00-382) is located on the south side and at the eastern end of E Colfax Service Road, east of N Wakins Road and south of Interstate 70. There is existing RR-B developed single-family residential property to the west and southeast, and undeveloped agricultural lands to the south, north, and northeast.

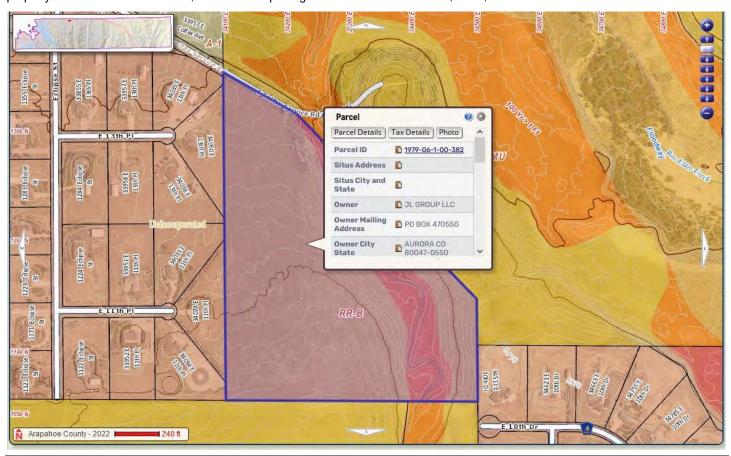

Mr. Bill Skinner, Sr. Land Use Planner Arapahoe County Friday - August 11, 2023; Revised July 3, 2025




As you can see from the Preliminary Plat (reference: 1-Q22034-PlanSet(PrelimPlat).pdf), it is the owner's desire to subdivide this existing RR-B zoned property (currently utilized as Materials Yard [1.0 Ac], Dry Farm, Class IIC) [22.26 Ac], and Dry Farm, Class IID [13.81 Ac]) into multiple 2.41 acre (minimum) single-family residential lots, similar to what currently exists to the west and southeast. The Preliminary Plat was prepared in accordance with §5-6-2: Preliminary Plat of the Arapahoe County Land Development Code.

Per the Engineering Services Division "Pre-Submittal Meeting Notes", a request for a Traffic Impact Study Waiver (reference: 1-Q22034Waiver(TIS).pdf), prepared in accordance with ¶B.1: Waiver Requirements of Appendix B: "Arapahoe County Public Works & Development, Engineering Services Division, Guidelines for Traffic Impact Studies", is included as part of this submittal. In this waiver request, we opined (and provided the requisite backup data) that the site generated traffic is too low to have a measurable impact on the improved portion of E Colfax Service Rd and that no useful information would be realized with any additional examination provided through the preparation of a Traffic Impact Study.

To serve the planned 11 single-family residential lots, a 60' rural secondary right-of-way with two 14' driving lanes and two 6' gravel shoulders with roadside ditches is proposed. The proposed roads terminate onsite with cul-de-sacs within 54' right-of-way radii (greater than the minimum 45' radii required). Additionally E Colfax Service Road is intended to be improved from its intersection with Eclipse St (west) to the proposed onsite roadway system. All onsite roads will be dedicated to the county as public right-of-way.

PLEASE NOTE: E Colfax Service Road, along this property's northern property line, does not currently reside withing public right-of-way, but rather a 60' Access and Utility Easement (reception #A6027753). Unimproved E Colfax Service Road, west of the subject property is within public right-of-way of varying width (Commissioners Bk. 5, Pg.189). As part of this project's subdivision, 30' of right-of-way will be provided along the northern boundary ("converting" that portion of the 60' Access and Utility Easement that encumbered the property to public right-of-way). The ownership team has secured additional property from owner to the north (Prosper Farms) which will be dedicated as right-of-way for E Colfax Service Road.

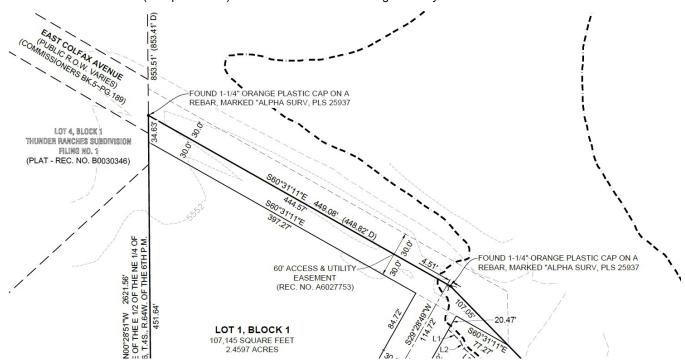

PLEASE NOTE: Part of the required improvements for this project include improvements to E Colfax Service Road west of the subject property: between Eclipse St and this property's northwest corner. It is our opinion that Thunder Ranches Subdivision Filing No. 1 should have been required to complete these improvements (across their property's frontage) or that funds may be in escrow for the County to complete these improvements. Requiring this property to complete these offsite improvements that should have been completed by others at the time of their subdivision is onerous. As requested above, if it is determined that these improvements must be completed by our client, will Arapahoe County assist in ensuring there is a "construction cost reimbursement plan" with all properties that may take access to this improvement in the future put in place? The cost for construction of this improvement that will benefit others, borne solely by the future 12 single-family residential lots of this project, isn't equitable and my not be sustainable. At a minimum, the Transportation Impact Fees associated with this project should be waived.

Mr. Bill Skinner, Sr. Land Use Planner Arapahoe County Friday - August 11, 2023; Revised July 3, 2025





Although the majority of the subject parcel is located within FIRM Flood Zone X, Cardboard Draw, which is tributary to Box Elder Creek, exists roughly parallel to the eastern property line. This area is designated as FIRM Flood Zone A. As required by Arapahoe County Engineering, the limits of the floodplain associated with Cardboard Draw are "captured" within a proposed easement, as shown on the Preliminary Plat. As discussed within the Phase II Drainage Report water quality and stormwater detention will be provided for the lots and roads within the proposed extended detention basin being constructed with this project.

As noted previously, an easement protecting the Cardboard Creek Floodplain is proposed. The proposed lots that are encumbered by this easement are intentionally larger, with approximately 1.0 Ac of land between the limits of easement and the proposed roadway rightof-way. This will provide sufficient area for the development of a home, as well as it's necessary domestic well (to be permitted in accordance with the requirements of the Colorado Division of Water Resources) and individual septic systems (to be designed and permitted in accordance with the requirements of the Tri-County Department of Health).

In accordance with ¶B: Approval Standards of Chapter 5: Procedures, §5-6.2: Preliminary Plat of the Arapahoe County Land Development Code (last revised October 25, 2022), a Preliminary Plat may be approved upon the finding of the Board of County Commissioners that:


- 1. The Applicant has provided evidence that provision has been made for a public water supply system, and if other methods of water supply are proposed, adequate evidence that a water supply is sufficient in terms of quantity, quality and dependability for the type of subdivision proposed [Section 30-28133(6)(a) C.R.S.];
 - a. A public water supply **WILL NOT** be provided for this subdivision. As each lot applies for a Building Permit through Arapahoe County, individual on-site wells will be applied for and permitted through the State of Colorado, Division of Water Resources. This is similar to the Well Permits obtained (and wells drilled) for the existing single-family residential development immediately to the west (Thunder Ranches) and southeast (Watkins Farm Subdivision). Water in this area is typically provided via the Denver aquifer at approximate depths of 515 ft.
- 2. The Applicant has provided evidence that provision has been made for a public sewage disposal system, and, if other methods of sewage disposal are proposed, adequate evidence that such system shall comply with State and local laws and regulations [Section 3018-133(6)(b) C.R.S.];
 - a. A public sewage disposal system **WILL NOT** be provided for this subdivision. As each lot applies for a Building Permit through Arapahoe County, individual Onsite Wastewater Treatment Systems (e.g. leach fields, septic systems) will be will

Mr. Bill Skinner, Sr. Land Use Planner Arapahoe County Friday - August 11, 2023; Revised July 3, 2025



be designed and permitted in accordance with the design requirements of the Arapahoe County Department of Health Rules and Regulations.

- 3. The Applicant has provided evidence to show that all areas of the proposed subdivision which may involve soil or topographical conditions presenting hazards or requiring special precautions have been identified by the Subdivider and that the proposed use of these areas are compatible with such conditions. [Section 30-281 33 (6) (c) C.R.S.]
 - a. An easement is proposed encapsulating Cardboard Draw, which is roughly parallel to the eastern boundary of the subject property. There are no other soil or topographic conditions presenting hazards or requiring specials precautions for the project.
- 4. The application is in compliance with all applicable zoning regulations governing the property as adopted by the Board of County Commissioners.
 - a. As noted previously, it is the owner's desire to subdivide this existing RR-B zoned property (currently utilized as Materials Yard [1.0 Ac], Dry Farm, Class IIC) [22.26 Ac], and Dry Farm, Class IID [13.81 Ac]) into multiple 2.41 acre (minimum) single-family residential lots, similar to what currently exists to the west and southeast. This is in accordance with the current zoning of the property.

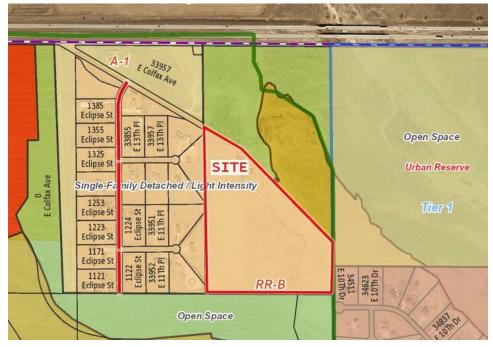

- 5. The application is in compliance with the Mineral Resource Areas in the Regulations for Areas of Special Interest as adopted in the Arapahoe County LDC.
 - a. The subject property is not within an "Area of Special Interest", as adopted in the Arapahoe County Land Development Code, so compliance with the Mineral Resource Area in the Regulations is moot.

We trust you find the submitted documents complete and look forward to discussing the two topics above regarding improvements to E Colfax Service Road.

Please feel free to reach out to me during your review if you have any questions.

Sincerely,

STRATEGIC LAND SOLUTIONS, INC.

Robert J. Palmer, PE (CO, NM, AZ, WY, MT, SC) President for SLS, Inc. A Colorado Corporation

Attachments: As noted above.

cc: Mr. Justin Conner, ESC via: jconner@engineeringservicecompany.com

Referral Ag	gency
-------------	-------

ARAPAHOE COUNTY PUBLIC HEALTH DEPARTMENT - LAND USE REFERRALS	ACPH offers the following comments: 1. All lots within the development, particularly Lots 8 through 11 due to site constraints, must adhere to the setback requirements outlined in Table 6 of the Arapahoe County On- site Wastewater Regulations. These setbacks include, but are not limited to: 100 feet between water wells and septic fields 10 feet between septic fields and property lines 50 feet between septic fields and floodplain boundaries 2. The State Engineer is responsible for reviewing well permit applications to ensure that the proposed water supply is adequate and will not cause injury to existing water users. According to PWD, the State indicated in its referral response that the proposed water supply meets these requirements. While ACPH does not set requirements for well placement, the applicant is strongly advised to ensure that all proposed well locations comply with applicable State regulations and do not conflict with required setbacks for on-site wastewater systems. In particular, wells must maintain minimum separation distances from septic systems located both on the same lot and on adjacent properties, as required by the Arapahoe County On-site Wastewater Regulations. Failure to meet these separation requirements may affect the buildability of one or more lots	 The buildable limits for lots 9-11 are noted. We have included an exhibit with this submittal demonstrating the viability, and limitations, of the lots. All well water and septic setbacks are shown on lots 9-11 in order prevent setback conflicts on these lots. See plan set.
ARAPAHOE COUNTY/PLANNING- OIL & GAS	There are no wellheads or production facilities or pipelines within a mile of Section 6 of 4 South, 64 West. However, Creston Peak Resources (aka Civitas) is drilling horizontally under parcel 1979-06-1-382 from 2 miles away. That presents no issues as the horizontals are below 7,000 ft below the surface. I can't say whether there will be drilling closer to this location in the future to the north, in Adams County or further east or south, but I would venture to say future oil and gas development would not impact this area, other than traffic and some minor air emissions from wells, tanks and other related equipment.	Noted, no energy wells are expected to affect this project.

Referral Agency

Applicant's Response

Questions that have been raised by this subdivision's homeowners:

- 1. Will the new subdivision provide a type of privacy fencing between the current homes and those of the new subdivision?
- Several, if not most of the homes in the Thunder Ranch Subdivision have wells that do not supply adequate water supply for both and small yard irrigation without requiring recovery time to allow the well to resume adequate water supply.
 - a. What studies/research will assure our current residences their current water supply will not be infringed on?
 - b. What and how will the water supply impact the current Thunder Ranches residences?
- 3. Will there be a standard of design restricting the design/build of the new homes?
 - a. Example:
 - i. Single Story
 - ii. Siding guidelines
 - iii. Other Design/Build Guidelines
 - iv. iv. Homes before shop build?
 - v. Limitation to Outbuilding (Shop Sizes)
- b. Limited Commercial (Home based business) activity of homes in the community
- 4. Will there be an HOA
 - a. Will the HOA be combined with Thunder Ranch?
 - b. Will the HOA be modeled closely with Thunder Ranch?
- 5. What will the construction guidelines be to not overwhelmingly impact current Thunder Ranches community with new construction?

- 1. Comment number one is not clear. The current proposal is for a replat of the project. Any screening for future residents should be discussed during the construction phase of the lots.
- 2. The water rights for the development are adjudicated by the Colorado Division of Water Resources. The water rights are specific to the different aquifers, and they are not necessarily in the same aquifer as the adjacent development. The Colorado Division of Water Resources is the authority on water rights, and they have issued water rights for this project.
- 3. All building standards are in the Arapahoe County zoning regulations. Furthermore, lot uses, including home businesses, are governed by the zoning regulations and use standards within the Arapahoe County code.
- 4. An HOA will be created to ensure the property maintenance of private infrastructure.
- a. The HOA will not be combined with Thunder Ranch.
- b. The HOA will be modeled for this specific development.
- 5. The project will meet the zoning and use requirements in the Arapahoe County standards for the property zoning.

THUNDER RANCHES HOA

Referral	Agency
----------	--------

PROSPER HOA	1.The JL Group owns the south side of Colfax Ave with Prosper owning the north side of the easement. What is the plan for improving the road? Is there a specific street section? 2. What is the proposed improvement for where Colfax dead-ends to Cardboard Draw? 3. Please clarify if there will be on-site water quality and detention?	 Colfax Frontage Road right-of-way is being dedicated at the project entrance. There are no offsite improvements to Colfax Frontage Road proposed. Colfax Frontage Road is being extended to the floodplain, where it is then connected to internal roadways proposed with this development. Stormwater detention and water quality are proposed with this project.
BENNETT- WATKINS FIRE RESCUE	BWFR has no objection to the proposed subdivision of 37 acres into 11 single-family lots, provided the following requirements are met as part of the development: 1. The road serving the new development will be accepted by and maintained by the county, designed and constructed in accordance with Arapahoe County Roadway Standards for Public/County Maintained Roadways. 2. Any structure built on the 11 single-family lots will need to comply with all current Arapahoe County adopted codes and standards, as well as the 2018 International Fire Code as adopted by BWFR (subject to change prior to future development phases if newer edition is adopted). 3. Access serving individual lots (driveways) within the development area must meet the minimum requirements outlined in Arapahoe County Rural Roadway Standards, Appendix R. 3. 4. When development occurs on each individual lot, applicants will need to submit for plan review directly to the fire department as part of the building permit process. Applicable fees will apply at the time of submission.	1. – 6. Noted.

Referral	Agency

	 5. BWFR will incur unmet capital costs associated with this new development. To address the needs of this unmet capital cost, the developer shall coordinate directly with BWFR to submit the applicable impact fees at the time of a building permit. 6. The developer shall work directly with BWFR to establish a development agreement for The Ranch at Watkins Farms, signed by both parties, or another mutually acceptable method to ensure that all required fees for The Ranch at Watkins Farms are submitted directly to the Fire District prior to commencement of development. 	
MILE HIGH FLOOD DISTRICT	1. Maintenance access – MHFD is requesting clarification on the proposed maintenance access points and potential easements. 2. Section III.A.5 in the drainage report discusses that no development will occur within the Zone A 100-year floodplain. Cardboard Draw has nominal lateral movement in the existing channel based on review of historical aerials. Section III.A.3 in the drainage report states there were no UDFCD Major Drainageway Plans (MDP) or Outfall Systems Planning (OSP) studies completed. The 1994 Upper Box Elder OSP recommended a stabilized natural channel with floodplain management along Cardboard Draw. MHFD is concerned about the potential fluvial hazard in addition to flood risk. The MHFD stream management corridor shows additional area along the left bank should be protected from development to reduce fluvial hazard/lateral migration risk. Please consider evaluating the fluvial hazard risk further.	 The proposed detention pond and pond access is placed in a separate Tract with direct access to a public R.O.W. The east side of Cardboard Draw is shown as a non-buildable area. The west side is contained in a drainage easement set 1-foot above the 100-year flood plain. The roadway has been relocated outside of the floodplain. The revised drainage report and plans show a proposed extended detention pond to provide stormwater detention and water quality.

	 3. The proposed roadway is located within the floodplain. Please consider locating roadways outside of the floodplain if feasible. 4. An exemption for flood control detention is requested in this filing. MHFD recommends evaluating this exemption further. 	
BENNETT SCHOOL DISTRICT 29J - REFERRALS	This district is requesting would be for 11 lots @ \$2,079.09 = \$22,869.99 cash in lieu fee.	Noted.
ARAPAHOE COUNTY SHERIFF-OFFICE OF EMERGENCY MANAGEMENT (OEM)	1. E. Colfax Service Road, along this property's northern property line, does not currently reside withing public right-of-way, but rather a 60' Access and Utility Easement (reception #A6027753). Unimproved E Colfax Service Road, west of the subject property is within public right-of-way of varying width (Commissioners Bk. 5, Pg.189). As part of this project's subdivision, 30' of right-of-way will be provided along the northern boundary ("converting" that portion of the 60' Access and Utility Easement that encumbered the property to public right-of-way). The ownership team has attempted on numerous occasions to coordinate with the property owner to the north (Prosper Farms) regarding the required improvements to E Colfax Service Road – both from a right-of-way dedication necessity as well as cost sharing for construction of the improvement, to no avail. If the full section of E Colfax Service Road will be required as part of this development, will construction of the improvement be allowed within that portion of the existing Access & Utility Easement that encumbers the property to the north. Further, will Arapahoe County assist in ensuring there is a "construction cost reimbursement plan" with the	The revised plat and title report show that the necessary R.O.W. dedication is shown, allowing for the correct width and alignment of E. Colfax Frontage Road. The revised plat and title report show that the necessary R.O.W. dedication is shown, allowing for the correct width and alignment of E. Colfax Frontage Road.

Referral Agency

Referral Agency Comments

ARAPAHOE COUNTY SHERIFF'S OFFICE - LAND USE REFERRALS	adjoining property that will require them to pay their pro rata share of this improvement at the time they develop and attempt to access this roadway? If neither of the above options are available, will the County accept the construction of a half-section of E Colfax Service Road (with suitable grading and gravel base only of the northern half section within the existing Access & Utility Easement) within the new right-of-way that is proposed? No comments.	Noted.
COLORADO GEOLOGICAL SURVEY - STATE OF COLORADO	CGS has no objection to the approval of the plat as proposed, but offers the following comments and recommendations. 1. Site is underlain with silty to clayey sand, sandstone, and claystone. Clays in the soil and be expansive. 2. Recommends that homes and septic systems be set back as far as possible from this flood zone to reduce hazards associated with scour, erosion, and sedimentation. Building envelopes and septic systems should be shown on the final plat drawings. 3. Site-specific geotechnical investigations are needed to determine depths to bedrock and seasonal groundwater levels. These investigations will help minimize the risk of structural damage.	 Noted. An exhibit has been provided that shows the buildable area for the lots abutting the floodplain. Noted.
CDOT - REGION 1 - METRO DENVER	 CDOT has no objection to the preliminary plat. Any work from or within CDOT ROW/I-70 frontage will require a utility/special use permit. As more development/redevelopment occurs in this area we ask that the county be aware of the cumulative impact to the roadway connections of the I-70 frontage 	 Noted, CDOT has no objections on the preliminary plat. Noted, work in CDOT ROW requires a special use permit. Noted, future impacts may need to be addressed.

	road and be ready to address any improvements that	
	may be needed in the future.	
DIVISION OF WATER RESOURCES- STATE ENGINEER/GROUNDWATER	 Pursuant to Paragraph 11 of the case no. 97CW398, the decree calls for the creation of a Property Owners Association, in which all lot purchasers are required to join. The water rights and the plan for augmentation will be assigned to the Property Owners Association, therefore, if lot owners apply for on lot well permits, they will not be required to provide evidence that the applicant has acquired the right to the portion of the water being requested on the application. A previous review of our records showed well permit no. 110359 is located on the subject property. However, another review of the permit file indicates the proposed location of the well was 130 feet from the north section line and 1,030 feet from the south section line of Sec. 6, Twp. 4 South, Rng. 64 West, 6th P.M. Additionally, a field search performed by the Applicant which did not find the well, and it was determined that this well is not located on the subject property. Therefore, this office has no concerns regarding this well. Based upon the above and pursuant to section 30-28-136(1)(h)(I), C.R.S., it is our opinion that the proposed water supply is adequate and can be provided without causing injury to decreed water rights. Our opinion that the water supply is adequate is based on our determination that the amount of water required annually to serve the subdivision is currently physically available, based on current estimated aquifer conditions. Our opinion that the water supply can be provided without causing injury is based on 	 Noted, the water use, and demand are consistent with the 97CW398 augmentation plan. A copy of the recorded water rights is included with this submittal. Well No. 110359 will be plugged and abandoned with this development. Noted. Noted.

Referral Agency

	our determination that the amount of water that is legally available on an annual basis, according to the statutory allocation approach, for the proposed uses is greater than the annual amount of water required to supply existing water commitments and the demands of the proposed subdivision. Our opinion is qualified	
	by the following: The Division 1 Water Court has retained jurisdiction over the final amount of water available pursuant to the above-referenced decree, pending actual geophysical data from the aquifer. 4. The amounts of water in the Denver Basin aquifer, and identified in this letter, are calculated based on	
	estimated current aquifer conditions. The source of water is from a non-renewable aquifer, the allocations of which are based on a 100-year aquifer life. development of renewable water resources for this subdivision to provide for a long-term water supply.	
XCEL ENERGY	Public Service Company requests that the following language or plat note is placed on the preliminary and final plats for the subdivision: 1.Six-foot (6') wide dry utility easements are hereby dedicated on private property adjacent to each front lot line of each lot and eight-foot (8') on each rear lot line of each lot in the subdivision. In addition, eight-foot (8') wide dry utility easements are hereby dedicated around the perimeter of tracts, parcels and/or open space areas. These easements are dedicated to Arapahoe County for the benefit of the applicable utility providers for the installation, maintenance, and replacement of electric, gas, television, cable, and telecommunications facilities (Dry Utilities). Utility easements shall also be granted within any access easements and private	Easements shown on the plat.

streets in the subdivision. Per this plat, permanent structures, improvements objects, buildings, wells, water meters and other objects that may interfere with the utility facilities or use thereof (Interfering Objects) shall not be permitted within said utility easements and the utility providers, as grantees, may remove any Interfering Objects at no cost to such grantees, including, without limitation,

vegetation. Public Service Company of Colorado (PSCo) and its successors reserve the right to require additional easements and to require the property owner to grant PSCo an easement on its standard form. Public Service Company also requests that all utility easements are depicted graphically on the preliminary and final plats. While these easements should accommodate the majority of utilities to be installed in the subdivision, some additional easements may be required as planning and building progresses.

The property owner/developer/contractor must complete the application process for any new electric service, or modification to existing facilities via xcelenergy.com/InstallAndConnect. It is then the responsibility of the developer to contact the Designer assigned to the project for approval of design details.

Additional easements may need to be acquired by separate document. The Designer must contact the appropriate Right-of-Way Agent. Not ready to apply? Our Builder Developer Representatives can provide you with capacity and process information during the concept phase of a project. Contact us at

Referral Agency

Referral Agency Comments

Applicant's Response

	BDRCO@xcelenergy.com or learn more at Building and	
	Remodeling (xcelenergy.com)	
	As a safety precaution, PSCo would like to remind the	
	developer to contact Colorado 811 for	
	utility locates prior to construction.	
	1. The JL Group owns the south side of Colfax Ave with Prosper owning the north side of the easement. What is	1. The E. Colfax Service Road right-of-way is being dedicated at the project entrance. There are no off-site improvements to the E. Colfax Frontage Road proposed.
VOGEL & ASSOCIATES	the plan for improving the road? Is there a specific street section? 2. What is the proposed improvement for where Colfax dead-ends to Cardboard Draw? 3. Please clarify if there will be on-site water quality and detention?	2. The E. Colfax Service Road is not being extended to the floodplain, where it is then connected to internal roadways proposed with this development. 3. Stormwater detention and water quality are proposed with this project.

Staff sent referrals to the following agencies and did not receive a response:

- EAST ARAPAHOE COUNTY/ADVISORY PLANNING COMMISSION
- ARAPAHOE COUNTY ASSESSOR'S OFFICE
- ARAPAHOE COUNTY OPEN SPACES
- ARAPAHOE COUNTY PUBLIC WORKS BUILDING DIVISION
- ARAPAHOE COUNTY PUBLIC WORKS WEED CONTROL
- WATKINS FARMS HOA
- EAST ARAPAHOE COUNTY/ADVISORY PLANNING COMMISSION
- REAP -I-70 CORRIDOR REGIONAL ADVANCEMENT PARTNERSHIP
- US ARMY CORPS OF ENGINEERS
- ARAPAHOE COUNTY/PWD ENG/TRAFFIC OPS
- ARAPAHOE LIBRARY DISTRICT- REFERRALS
- ARAPAHOE COUNTY POST OFFICE-CO/WY
- BENNETT POST OFFICE

- ARAPAHOE COUNTY/SHERIFF/COMMUNITY RESOURCES
- ARAPAHOE COUNTY/SHERIFF/CRIME PREVENTION UNIT
- WEST ARAPAHOE CONSERVATION DISTRICT
- CENTURYLINK NETWORK REAL ESTATE DEPARTMENT
- COLORADO PARKS & WILDLIFE/ 1ST POINT OF CONTACT
- COLORADO PARKS AND WILDLIFE-COMMERCIAL/RESIDENTIAL REFERRAL

PRELIMINIARY PLAT

RANCH AT WATKINS FARM FILING NO. 1

BEING A PART OF THE NE 1/4 OF SECTION 6, TOWNSHIP 4 SOUTH, RANGE 64 WEST OF THE SIXTH PRINCIPAL MERIDIAN COUNTY OF ARAPAHOE. STATE OF COLORADO

LEGAL DESCRIPTION:

THAT PART OF THE EAST HALF (E1/2) OF THE NORTHEAST QUARTER (NE1/4) OF SECTION SIX (6), TOWNSHIP FOUR (4) SOUTH, RANGE SIXTY-FOUR (64) WEST OF THE PRINCIPAL MERIDIAN (6TH P.M.), COUNTY OF ARAPAHOE, STATE OF COLORADO, BEING MORE PARTICULARLY DESCRIBED AS FOLLOWS:

BEGINNING AT THE NORTH 1/4 CORNER OF SECTION 5, TOWNSHIP 4 SOUTH, RANGE 64 WEST OF THE 6TH P.M.; THENCE NORTH 89 DEGREES 00' 30" WEST ALONG THE NORTH LINE OF SAID NORTHWEST 1/4 OF SECTION 5 A DISTANCE OF 2654.16 FEET TO THE NORTHWEST CORNER OF SAID SECTION 5:

THENCE SOUTH 00 DEGREES 03' 30" EAST ALONG THE EAST LINE OF THE NORTHEAST 1/4 OF SAID SECTION 6 A DISTANCE OF 23.90 FEET;

THENCE NORTH 89 DEGREES 09' 00" WEST ALONG THE SOUTH LINE OF TRACT NO. 8 OF THE DEPARTMENT OF HIGHWAYS, STATE OF COLORADO, PROJECT NO. 1 095-1 (2), CONVEYED BY DEED RECORDED JULY 7, 1958 IN BOOK 1071 AT PAGE 358, ARAPAHOE COUNTY RECORDS, A DISTANCE OF 1334.46 FEET TO THE WEST LINE OF THE EAST 1/2 OF THE NORTHEAST 1/4 OF SAID SECTION 6;

THENCE SOUTH 00 DEGREES 01' 41" WEST ALONG SAID WEST LINE OF THE EAST 1/2 OF THE NORTHEAST 1/4 OF SECTION 6 A DISTANCE OF 853.41 FEET TO THE TRUE POINT OF BEGINNING:

THENCE SOUTH 60 DEGREES 00' 00" EAST A DISTANCE OF 448.82 FEET;

THENCE SOUTH 43 DEGREES 44' 49" EAST A DISTANCE OF 1371.16 FEET TO SAID EAST LINE OF THE NORTHEAST 1/4 OF SECTION 6:

THENCE SOUTH 00 DEGREES 03' 30" EAST ALONG SAID EAST LINE OF THE NORTHEAST 1/4 OF SECTION 6 A DISTANCE OF 544.75 FEET TO THE EAST 1/4 CORNER OF SAID SECTION 6:

THENCE NORTH 88 DEGREES 11' 08" WEST ALONG THE SOUTH LINE OF SAID EAST 1/2 OF THE NORTHEAST 1/4 OF

SECTION 6 A DISTANCE OF 1338.35 FEET TO THE CENTER-EAST 1/16 CORNER OF SECTION 6: THENCE NORTH 00 DEGREES 01' 41" EAST ALONG SAID WEST LINE OF THE EAST 1/2 OF THE NORTHEAST 1/4 OF SECTION 6 A DISTANCE OF 1740.67 FEET TO THE TRUE POINT OF BEGINNING:

EXCEPTING THEREFROM, ANY PORTION THEREOF LYING WITHIN COLFAX AVENUE OR LYING WITHIN EAST 6TH AVENUE, AND FURTHER EXCEPTING THE PROPERTY CONVEYED IN DEED RECORDED MARCH 6, 1996 UNDER RECEPTION NO. A6027754, AND THE PROPERTY SET FORTH IN FINAL RULE AND ORDER AND RELEASE OF LIS PENDENS RECORDED NOVEMBER 9, 2018 UNDER RECEPTION NO. D8110966, AND ALSO EXCEPTING THAT PARCEL CONVEYED BY SPECIAL WARRANTY DEED RECORDED JULY 3, 2024 UNDER RECEPTION NO. E4042650.

TOGETHER WITH

A PARCEL OF LAND BEING A PART OF THAT PARCEL OF LAND DESCRIBED IN GENERAL WARRANTY DEED RECORDED OCTOBER 10, 2011 AT RECEPTION NUMBER D1106055, ARAPAHOE COUNTY, COLORADO CLERK AND RECORDER'S OFFICE AND SITUATED IN THE NE 1/4 OF SECTION 6, TOWNSHIP 4 SOUTH, RANGE 64 WEST OF THE 6TH PRINCIPAL MERIDIAN. COUNTY OF ARAPAHOE. STATE OF COLORADO. DESCRIBED AS FOLLOWS:

COMMENCING AT THE EAST 1/16 CORNER OF SECTION 31, T.5S., R.64W. | SECTION 6, T.4S., R.64W., OF THE 6TH P.M.; THENCE S00°28'51"E ALONG THE WEST LINE OF THE EAST 1/2 OF THE NORTHEAST 1/4 OF SAID SECTION 6, A DISTANCE OF 834.31 FEET TO THE NORTHEAST CORNER OF THE EAST COLFAX AVENUE RIGHT OF WAY (R.O.W.) AS RECORDED IN COMMISSIONERS BOOK 5 AT PAGE 189 AND THE POINT OF BEGINNING;

THENCE S59°25'49"E A DISTANCE OF 540.43 FEET TO THE NORTHEAST CORNER OF A 60' ACCESS & UTILITY

EASEMENT AS RECORDED AT RECEPTION NUMBER A6027753; THENCE S00°29'30"E ALONG THE EAST LINE OF SAID EASEMENT, A DISTANCE OF 69.21 FEET TO A POINT ON THE SOUTHWESTERLY LINE OF THAT PARCEL OF LAND DESCRIBED IN GENERAL WARRANTY DEED RECORDED

OCTOBER 10, 2011 AT RECEPTION NUMBER D1106055; THENCE N44°14'41"W ALONG SAID SOUTHWESTERLY LINE, A DISTANCE OF 106.90 FEET:

THENCE N60°31'11"W CONTINUING ALONG SAID SOUTHWESTERLY LINE, A DISTANCE OF 449.08 FEET TO A POINT ON THE EAST R.O.W. LINE OF EAST COLFAX AVENUE AS RECORDED IN COMMISSIONERS BOOK 5 AT PAGE 189 AND ON THE WEST LINE OF THE EAST 1/2 OF THE NORTHEAST 1/4 OF SAID SECTION 6;


THENCE N00°28'51"W ALONG SAID EAST R.O.W. LINE OF EAST COLFAX AVENUE AND ALONG SAID WEST LINE OF THE EAST 1/2 OF THE NORTHEAST 1/4 OF SAID SECTION 6. A DISTANCE OF 46.49 FEET TO THE POINT OF BEGINNING.

CONTAINS (1,600,304 SQUARE FEET) 36.7379 ACRES, MORE OR LESS.

CERTIFICATE OF OWNERSHIP:

WE, JL GROUP, LLC, A COLORADO LIMITED LIABILITY COMPANY, HEREBY AFFIRM THAT WE ARE THE OWNER OR AUTHORIZED AGENT OF ALL INDIVIDUALS HAVING OWNERSHIP INTEREST IN THE PROPERTY DESCRIBED HEREIN, KNOWN AS RANCH AT WATKINS FARM FILING NO. 1, CASE NO. PP23-002.

JOSE MUÑOZ, MANAGING MEMBER	LUIS MUÑOZ, MANAGING MEMBER
STATE OF)	
) SS COUNTY OF)	
,	
THE FOREGOING INSTRUMENT WAS ACKNO	WLEDGED BEFORE ME THIS DAY OF
	BY JOSE AND LUIS MUÑOZ AS MANAGING MEMBERS OF
JL GROUP, LLC, A COLORADO LIMITED LIABII	LITY COMPANY AS OWNER.
BY:	WITNESS MY HAND AND SEAL
NOTARY PUBLIC	WITNESS WIT HAND AND SEAL
MY COMMISSION EXPIRES:	
NOTARY I.D. NUMBER	

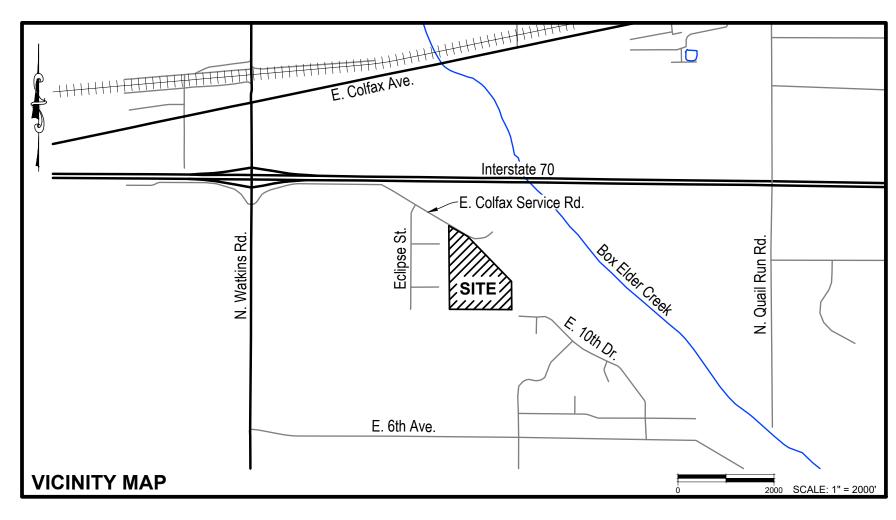

SHEET INDE	X
SHEET	TITLE
1 OF 4	COVER SHEET
2 OF 4	NOTES SHEET
3 OF 4	PLAT SHEET
4 OF 4	PLAT SHEET

EASEMENT TABLE			
EASEMENT TYPE	EASEMENT USE	EASEMENT GRANTED TO	SURFACE / IMPROVEMENT MAINTENANCE RESPONSIBILITY
FLOODPLAIN EASEMENT	SPECIAL FLOOD HAZARD AREA	ARAPAHOE COUNTY	PROPERTY OWNER
DRAINAGE EASEMENT	DRAINAGE FACILITIES	ARAPAHOE COUNTY	HOMEOWNERS ASSOCIATION
UTILITY EASEMENT	DRY UTILITIES	ARAPAHOE COUNTY	PROPERTY OWNER

TRACT TABLE				
TRACT NAME	AREA	INTENDED USE	MAINTENANCE	FINAL OWNERSHIP
TD A CT "A"	129,834 SQ.FT.	DETENTION	HOMEOWNERS	HOMEOWNERS
TRACT "A"	2.9806 ACRES	POND	ASSOCIATION	ASSOCIATION

GENERAL NOTES:

- 1. THE TOTAL ACREAGE OF THIS PLAT IS: 36.7379 ACRES MORE OR LESS.
- 2. DATE OF SURVEY: MAY 5, 2023.
- 3. THE SUBJECT PROPERTY IS ZONED: RR-B (RURAL RESIDENTIAL B)
- 4. THIS SUBDIVISION INCLUDES A FEMA SPECIAL FLOOD HAZARD AREA AS PER FLOOD INSURANCE RATE MAP (FIRM), MAP NUMBER 08005C0227L, EFFECTIVE DATE SEPTEMBER 28, 2018. THIS SUBDIVISION FURTHER INCLUDES A SPECIAL FLOOD HAZARD AREA, AS PER COYOTE RUN AND UPPER BOX ELDER CREEK FLOOD HAZARD AREA DELINEATION (FHAD) STUDY, DATED DECEMBER 1, 1995.
- 5. BEARINGS ARE BASED ON THE EAST LINE OF THE EAST 1/2 OF THE NORTHEAST 1/4 OF SECTION 6, TOWNSHIP 4 SOUTH, RANGE 64 WEST OF THE 6TH PRINCIPAL MERIDIAN HAVING A GRID BEARING OF S00°34'02"E OF THE COLORADO STATE PLANE COORDINATE SYSTEM OF 1983/1992 HARN COLORADO CENTRAL ZONE AND MONUMENTED BY A 3-1/4" ALUMINUM CAP ON A REBAR WITH ILLEGIBLE MARKINGS 1.6' BELOW GRADE IN A RANGE BOX FOUND AT THE NORTHEAST CORNER OF SAID SECTION 6 AND A 2" ALUMINUM CAP ON A #6 REBAR, STAMPED "ALPHA ENGRG, 1995, LS 25937" FOUND AT THE EAST 1/4 CORNER OF SAID SECTION 6. WITH ALL BEARINGS CONTAINED HEREIN BEING RELATIVE THERETO.
- 6. ALL LINEAL DISTANCES ON THIS PLAT ARE EXPRESSED IN U.S. SURVEY FEET AND DECIMALS THEREOF A U.S. SURVEY FOOT IS DEFINED AS EXACTLY 1200/3937 METERS.
- 7. ALL PARCELS SHOWN HEREON ARE CONTIGUOUS AND CONTAIN NO GORES, GAPS OR OVERLAPS ALONG THEIR COMMON BOUNDARIES.
- 8. NO OFFSET MONUMENTS WERE SET WITH THIS PLAT.
- 9. BENCHMARK: THE BENCHMARK USED FOR THIS SITE IS A SET 1-1/4" PINK PLASTIC CAP ATOP A 5/8" DIAMETER REBAR 18" LONG, STAMPED "CONTROL POINT" LOCATED ON THE EXTENSION OF EAST COLFAX AVENUE APPROXIMATELY 1,850 FEET EASTERLY FROM THE INTERSECTION OF ECLIPSE STREET AND EAST COLFAX AVENUE IN A DIRT/GRASS AREA. THE BENCHMARK IS APPROXIMATELY 330 FEET EAST OF A HOUSE AND 500 FEET SOUTHEASTERLY OF THE DRIVEWAY TO THE HOUSE FROM EAST COLFAX AVENUE. THE ELEVATION OF THIS BENCHMARK WAS DERIVED BY AN ONLINE POSITIONING USER SERVICE (OPUS) USING A STATIC SESSION OF MORE THAN 4 HOURS. NAD83(2011) LATITUDE: 39-44-09.43476 LONGITUDE: 10-35-06.79978 ELEVATION: 5558.614' U.S. SURVEY FEET (NAVD88 DATUM). CONTOURS ARE SHOWN AT 1' INTERVALS.
- 10. ACCORDING TO COLORADO LAW YOU MUST COMMENCE ANY LEGAL ACTION BASED UPON ANY DEFECT IN THIS SURVEY WITHIN THREE YEARS AFTER YOU FIRST DISCOVER SUCH DEFECT. IN NO EVENT, MAY ANY ACTION BASED UPON ANY DEFECT IN THIS SURVEY BE COMMENCED MORE THAN TEN YEARS FROM THE DATE OF THE CERTIFICATION SHOWN HEREON.
- 11. ANY PERSON WHO KNOWINGLY REMOVES. ALTERS, OR DEFACES ANY PUBLIC LAND SURVEY MONUMENT, LAND BOUNDARY MONUMENT, OR ACCESSORY COMMITS A CLASS TWO (2) MISDEMEANOR, PURSUANT TO STATE STATUTE 18-4-508 OF THE COLORADO REVISED STATUTES.

AREA TABLE			
AREA DESCRIPTION	SQUARE FEET	ACRES	
LOT 1	104,980	2.4100	
LOT 2	104,980	2.4100	
LOT 3	111,604	2.5621	
LOT 4	105,430	2.4203	
LOT 5	117,951	2.7078	
LOT 6	107,151	2.4599	
LOT 7	106,786	2.4515	
LOT 8	112,879	2.5914	
LOT 9	200,088	4.5934	
LOT 10	127,223	2.9206	
LOT 11	132,242	3.0359	
TRACT A	129,834	2.9806	
R.O.W.	139,156	3.1946	
GROSS BOUNDARY	1,600,304	36.7379	

PROJECT CONTACTS:

OWNERS:

JL GROUP, LLC ATTN: JOSE & LUIS MUÑOZ 45851 EAST HARVARD AVENUE BENNETT, COLORADO 80102 PHONE: (720) 290-9843

SURVEYOR:

ATTEST:

ENGINEERING SERVICE COMPANY ATTN: JUSTIN A. CONNER, PLS 14190 EAST EVANS AVENUE AURORA, COLORADO 80014 PHONE: (303) 337-1393

APPLICANT:

STRATEGIC LAND SOLUTIONS ATTN: ROBERT J. PALMER, PE 2595 PONDEROSA ROAD FRANKTOWN, COLORADO 80116 PHONE: (720) 384-7661

CIVIL ENGINEER:

STRATEGIC LAND SOLUTIONS ATTN: ROBERT J. PALMER, PE 2595 PONDEROSA ROAD FRANKTOWN, COLORADO 80116 PHONE: (720) 384-7661

SURVEYING CERTIFICATE:

I, JUSTIN A. CONNER, A LICENSED PROFESSIONAL LAND SURVEYOR IN THE STATE OF COLORADO DO HEREBY CERTIFY THAT THE SURVEY REPRESENTED BY THIS PLAT WAS MADE UNDER MY SUPERVISION. AND THE MONUMENTS SHOWN THEREON ACTUALLY EXIST AND THIS PLAT ACCURATELY REPRESENTS SAID SURVEY.

I FURTHER CERTIFY THAT I, JUSTIN A. CONNER, A LICENSED LAND SURVEYOR IN THE STATE OF COLORADO, CERTIFY FOR AND ON BEHALF OF ENGINEERING SERVICE COMPANY THAT THE SURVEY SHOWN HEREON WAS PERFORMED BY ME OR UNDER MY RESPONSIBLE CHARGE, THAT IT IS BASED UPON MY KNOWLEDGE, INFORMATION AND BELIEF, THAT IT HAS BEEN PREPARED IN ACCORDANCE WITH THE APPLICABLE STANDARDS OF PRACTICE, THAT IT IS NOT A GUARANTY OR WARRANTY, EITHER EXPRESSED OR IMPLIED AND IS. TO THE BEST OF MY KNOWLEDGE, ACCURATE AND COMPLETE.

JUSTIN A. CONNER COLORADO PROFESSIONAL L.S. NO. 38421 FOR AND ON BEHALF OF **ENGINEERING SERVICE COMPANY**

BOARD OF COUNTY COMMISSIONERS APPROVAL	:
---	---

APPROVED BY THE ARA OF	PAHOE COUNTY BOARD OF (A.D., 20	COUNTY COMMISSIONERS, THIS	DAY
CHAIR:			
ATTEST:			

PLANNING COMMISSION RECOMMENDATION:

	ED/RECOMMENDED BY THE ARAPAHOEA.D., 20	COUNTY PLANNING COMMISSION, THIS	DAY
CHAIR:			

	ENGINEERIN SERVICE COMPANY
	Creative Solutions Since CIVIL ENGINEERS LAND SURV engineeringserviceco.com
Survey No :	Project No :

NG 14190 East Evans Avenue Aurora, Colorado 80014 **P** 303.337.1393 1954 **F** 303.337.7481

T/F 1.877.273.0659 Field Book No.:

7/14/2023

PRELIMINIARY PLAT

RANCH AT WATKINS FARM FILING NO. 1

BEING A PART OF THE NE 1/4 OF SECTION 6, TOWNSHIP 4 SOUTH, RANGE 64 WEST OF THE SIXTH PRINCIPAL MERIDIAN COUNTY OF ARAPAHOE, STATE OF COLORADO

STANDARD NOTES

THE OWNER(S), DEVELOPER(S) AND/OR SUBDIVIDER(S) OF THE PRELIMINARY PLAT KNOWN AS **RANCH AT WATKINS FARM FILING NO. 1**, THEIR RESPECTIVE SUCCESSORS, HEIRS AND/OR ASSIGNS AGREE TO THE FOLLOWING:

STREET MAINTENANCE:

IT IS MUTUALLY UNDERSTOOD AND AGREED THAT THE DEDICATED ROADWAYS SHOWN ON THIS PLAT/PLAN WILL NOT BE MAINTAINED BY THE COUNTY UNTIL AND UNLESS THE STREETS ARE CONSTRUCTED IN ACCORDANCE WITH THE SUBDIVISION REGULATIONS IN EFFECT AT THE DATE CONSTRUCTION PLANS ARE APPROVED, AND PROVIDED CONSTRUCTION OF SAID ROADWAYS IS STARTED WITHIN ONE YEAR OF THE CONSTRUCTION PLAN APPROVAL. THE OWNERS, DEVELOPERS AND/OR SUBDIVIDERS, THEIR SUCCESSORS AND/OR ASSIGNS IN INTEREST, SHALL BE RESPONSIBLE FOR STREET MAINTENANCE UNTIL SUCH TIME AS THE COUNTY ACCEPTS THE RESPONSIBILITY FOR MAINTENANCE AS STATED ABOVE.

DRAINAGE MAINTENANCE:

THE PROPERTY OWNER SHALL BE RESPONSIBLE FOR MAINTENANCE OF ALL DRAINAGE FACILITIES INSTALLED PURSUANT TO THE SUBDIVISION AGREEMENT. REQUIREMENTS INCLUDE, BUT ARE NOT LIMITED TO MAINTAINING THE SPECIFIED STORM WATER DETENTION/RETENTION VOLUMES, MAINTAINING OUTLET STRUCTURES, FLOW RESTRICTION DEVICES AND FACILITIES NEEDED TO CONVEY FLOW TO SAID BASINS. ARAPAHOE COUNTY SHALL HAVE THE RIGHT TO ENTER PROPERTIES TO INSPECT SAID FACILITIES AT ANY TIME. IF THESE FACILITIES ARE NOT PROPERLY MAINTAINED, THE COUNTY MAY PROVIDE NECESSARY MAINTENANCE AND ASSESS THE MAINTENANCE COST TO THE OWNER OF THE PROPERTY.

EMERGENCY ACCESS NOTE:

EMERGENCY ACCESS IS GRANTED HEREWITH OVER AND ACROSS ALL PAVED AREAS FOR POLICE, FIRE AND EMERGENCY VEHICLES.

LANDSCAPE MAINTENANCE:

THE OWNERS OF THIS PLAN OR PLAT, THEIR SUCCESSORS AND/OR ASSIGNS IN INTEREST, THE ADJACENT PROPERTY OWNERS(S), HOMEOWNER'S ASSOCIATION OR OTHER ENTITY OTHER THAN ARAPAHOE COUNTY IS RESPONSIBLE FOR MAINTENANCE AND UPKEEP OF PERIMETER FENCING, LANDSCAPED AREAS AND SIDEWALKS BETWEEN THE FENCE LINE/PROPERTY LINE AND ANY PAVED ROADWAYS.

THE OWNERS OF THIS SUBDIVISION, THEIR SUCCESSORS AND/OR ASSIGNS IN INTEREST, OR SOME OTHER ENTITY OTHER THAN ARAPAHOE COUNTY, AGREE TO THE RESPONSIBILITY OF MAINTAINING ALL OTHER OPEN SPACE AREAS ASSOCIATED WITH THIS DEVELOPMENT.

SIGHT TRIANGLE NOTE:

SIGHT DISTANCE RESTRICTIONS, CONSISTING OF A 30 FOOT BY A 30 FOOT SIGHT DISTANCE TRIANGLE OR OF SUCH OTHER DIMENSIONS AS REQUIRED TO PROTECT AASHTO SIGHT LINES, SHALL APPLY TO ALL LAND AREAS ADJACENT TO ALL PUBLIC AND PRIVATE ROAD INTERSECTIONS ON THIS PLAT. THE OWNERS OF SUCH ADJACENT LAND AREAS ARE PROHIBITED FROM ERECTING, GROWING, OR OTHERWISE PERMITTING ANY OBSTRUCTION WITHIN SUCH LAND AREA THAT IS OVER 3 FEET IN HEIGHT ABOVE THE ELEVATION OF THE LOWEST POINT ON THE CROWN OF THE ADJACENT ROADWAY.

DRAINAGE MASTER PLAN NOTE:

THE POLICY OF THE COUNTY REQUIRES THAT ALL NEW DEVELOPMENT AND REDEVELOPMENT SHALL PARTICIPATE IN THE REQUIRED DRAINAGE IMPROVEMENTS AS SET FORTH BELOW:

1. DESIGN AND CONSTRUCT THE LOCAL DRAINAGE SYSTEM AS DEFINED BY THE BHASE III DRAINAGE REDORT AND

- 1. DESIGN AND CONSTRUCT THE LOCAL DRAINAGE SYSTEM AS DEFINED BY THE PHASE III DRAINAGE REPORT AND PLAN.
- 2. DESIGN AND CONSTRUCT THE CONNECTION OF THE SUBDIVISION DRAINAGE SYSTEM TO A DRAINAGEWAY OF ESTABLISHED CONVEYANCE CAPACITY SUCH AS A MASTER PLANNED OUTFALL STORM SEWER OR MASTER PLANNED MAJOR DRAINAGEWAY. THE COUNTY WILL REQUIRE THAT THE CONNECTION OF THE MINOR AND MAJOR SYSTEMS PROVIDE CAPACITY TO CONVEY ONLY THOSE FLOWS (INCLUDING OFFSITE FLOWS) LEAVING THE SPECIFIED DEVELOPMENT SITE. TO MINIMIZE OVERALL CAPITAL COSTS, THE COUNTY ENCOURAGES ADJACENT DEVELOPMENTS TO JOIN IN DESIGNING AND CONSTRUCTION SYSTEMS. ALSO, THE COUNTY MAY CHOOSE TO PARTICIPATE WITH A DEVELOPER IN THE DESIGN AND CONSTRUCTION OF THE CONNECTION SYSTEM.
- EQUITABLE PARTICIPATION IN THE DESIGN AND CONSTRUCTION OF THE MAJOR DRAINAGEWAY SYSTEM THAT SERVES THE DEVELOPMENT AS DEFINED BY ADOPTED MASTER DRAINAGEWAY PLANS (SECTION 3.4 OF THE ARAPAHOE COUNTY STORMWATER MANAGEMENT MANUAL) OR AS REQUIRED BY THE COUNTY AND DESIGNATED IN THE PHASE III DRAINAGE REPORT.

SPECIFIC NOTES


RURAL TRANSPORTATION IMPACT FEE (RUTIF) AREA

THIS RANCH AT WATKINS FARM FILING NO. 1 IS LOCATED WITHIN AN AREA WHICH IS SUBJECT TO A RURAL TRANSPORTATION IMPACT FEES TO DEFRAY COSTS OF IMPACTS TO CAPITAL ROAD FACILITIES CAUSED BY NEW DEVELOPMENT WITHIN THE AREA AS SET FORTH IN BOARD OF COUNTY COMMISSIONERS RESOLUTION NO. 160669. SAID RESOLUTION ESTABLISHES THE FEE SCHEDULE, WHICH FEES WILL BE CHARGED BY THE BUILDING DIVISION AND COLLECTED UPON THE ISSUANCE OF ALL BUILDING PERMITS FOR NEW CONSTRUCTION WITHIN THE IMPACT FEE AREA BOUNDARIES. THE FEES, THE IMPACT FEE AREA BOUNDARIES, THE RURAL TRANSPORTATION INFRASTRUCTURE PROPOSED TO BE FUNDED BY THE FEES AND OTHER PERTINENT PORTIONS OF THE FEE SCHEDULE MAY BE FURTHER STUDIED AND AMENDED FROM TIME TO TIME BY ACTION OF THE BOARD OF COUNTY COMMISSIONERS, AS NEEDED TO ENSURE A FAIR BALANCED SYSTEM.


LINE DATA TABLE				
COURSE	BEARING	LENGTH		
L1	S45°00'36"E	32.33'		
L2	S25°42'18"E	10.89'		
L3	S49°22'37"E	23.69'		
L4	S29°13'03"E	35.75'		
L5	S33°22'31"E	25.52'		
L6	S41°27'42"E	31.02'		
L7	S18°27'17"E	63.03'		
L8	S24°20'08"E	20.66'		
L9	S16°09'58"E	117.04'		
L10	S02°46'57"E	21.85'		
L11	S09°12'45"E	20.72'		
L12	S16°14'28"E	42.52'		
L13	S18°25'57"E	21.38'		
L14	S04°50'43"E	58.44'		
L15	S25°38'07"E	78.60'		
L16	S40°02'17"E	30.00'		
L17	S45°38'50"E	39.92'		
L18	S29°39'37"E	69.36'		
L19	S32°48'04"E	23.33'		
L20	S39°19'58"E	96.70'		
L21	S44°08'29"E	52.04'		

LINE DATA TABLE				
COURSE	BEARING	LENGTH		
L22	S38°49'32"E	117.16'		
L23	S25°06'39"E	34.53'		
L24	S33°41'28"E	35.62'		
L25	S29°38'39"E	73.48'		
L26	S23°30'49"E	80.15'		
L27	S12°11'18"E	28.35'		
L28	S00°40'13"W	44.68'		
L29	S08°26'21"W	61.37'		
L30	S00°26'46"W	117.30'		
L31	S03°31'18"E	18.82'		
L32	S08°44'12"E	43.98'		
L33	S25°12'14"E	25.21'		
L34	S12°00'03"E	22.74'		
L35	S00°39'28"W	39.49'		
L36	S11°37'05"E	77.24'		
L37	S43°54'59"E	22.94'		
L38	S34°57'16"E	19.00'		
L39	S21°28'58"E	26.28'		
L40	S02°20'53"E	48.36'		
L41	S26°00'07"E	59.55'		
L42	S19°33'28"E	20.28'		

LINE DATA TABLE				
COURSE	BEARING	LENGTH		
L43	S30°58'49"E	80.68'		
L44	S43°10'17"E	53.01'		
L45	S47°37'12"E	44.61'		
L46	S44°26'48"E	27.61'		
L47	S36°23'43"E	36.45'		
L48	S53°02'58"E	83.84'		
L49	S37°17'42"E	33.45'		
L50	S13°43'13"E	112.20'		
L51	S00°19'25"W	63.67'		
L52	S04°13'53"E	64.68'		
L53	S11°26'12"E	114.63'		
L54	S35°19'09"E	65.03'		
L55	S16°14'59"E	60.79'		
L56	S01°47'59"W	38.20'		
L57	S08°56'51"W	21.66'		
L58	S20°04'14"W	26.81'		
L59	S27°56'59"W	60.44'		
L60	S01°26'22"W	20.39'		

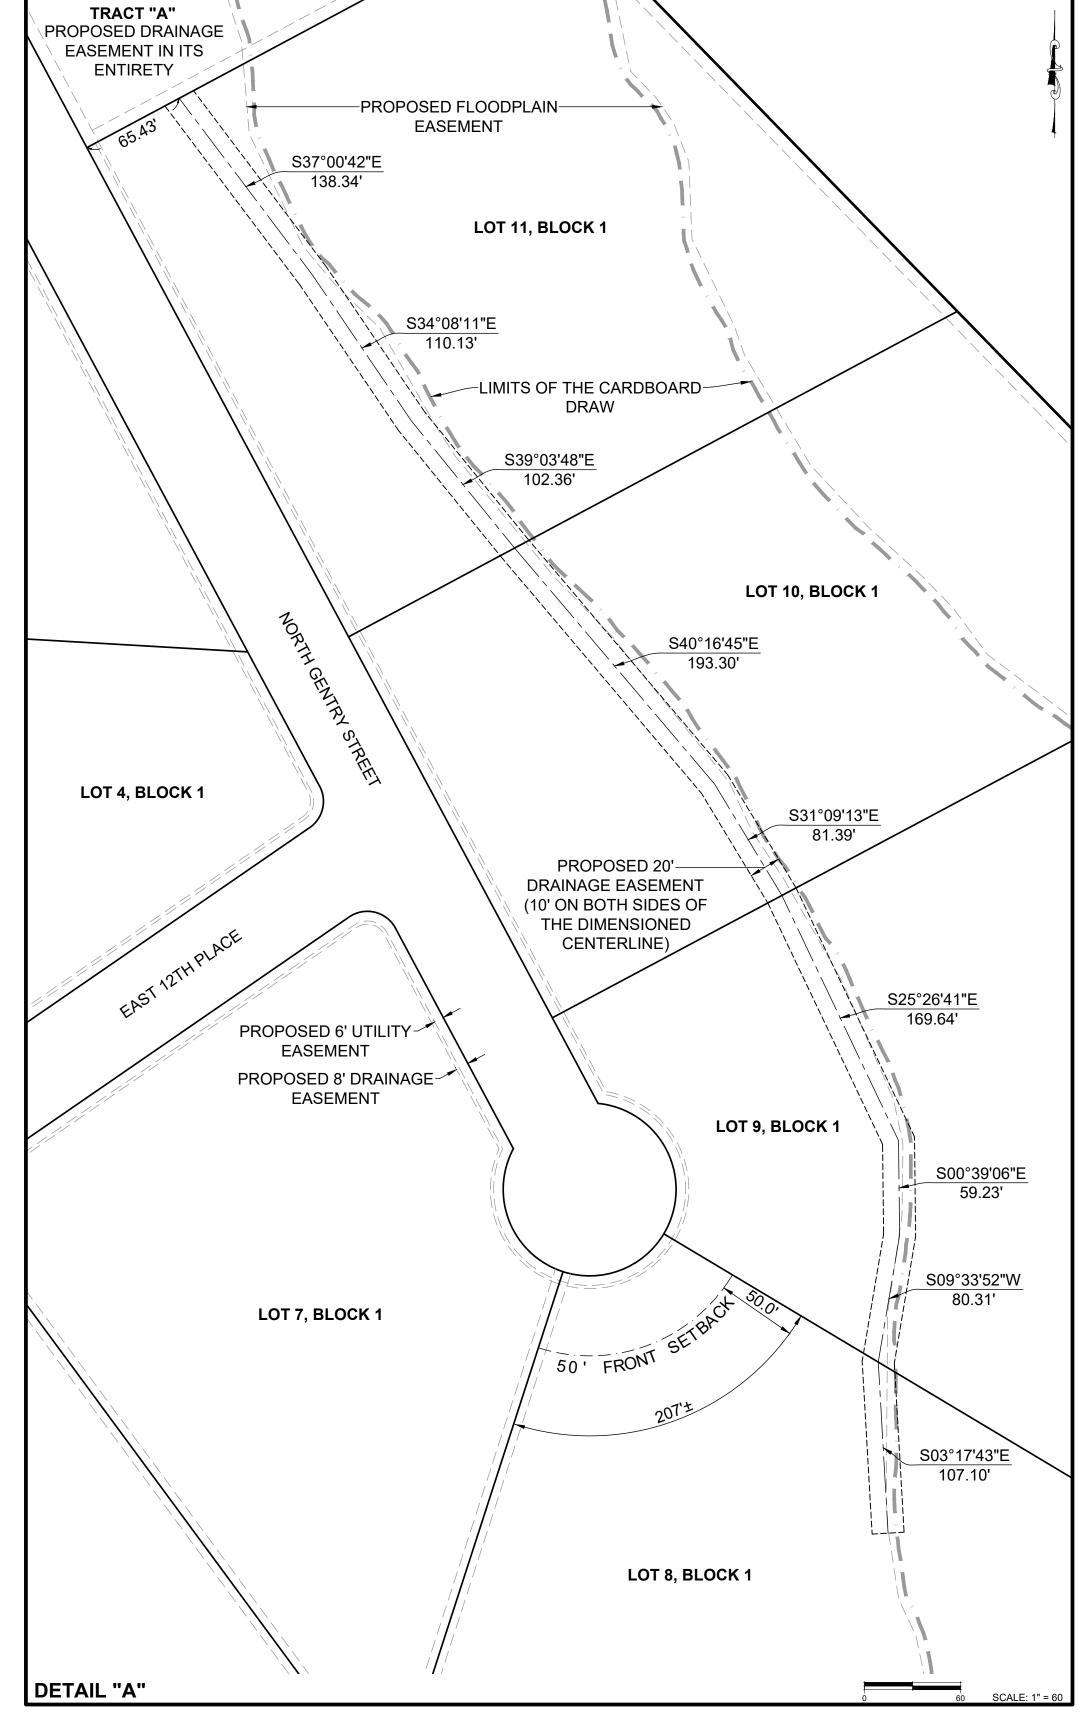



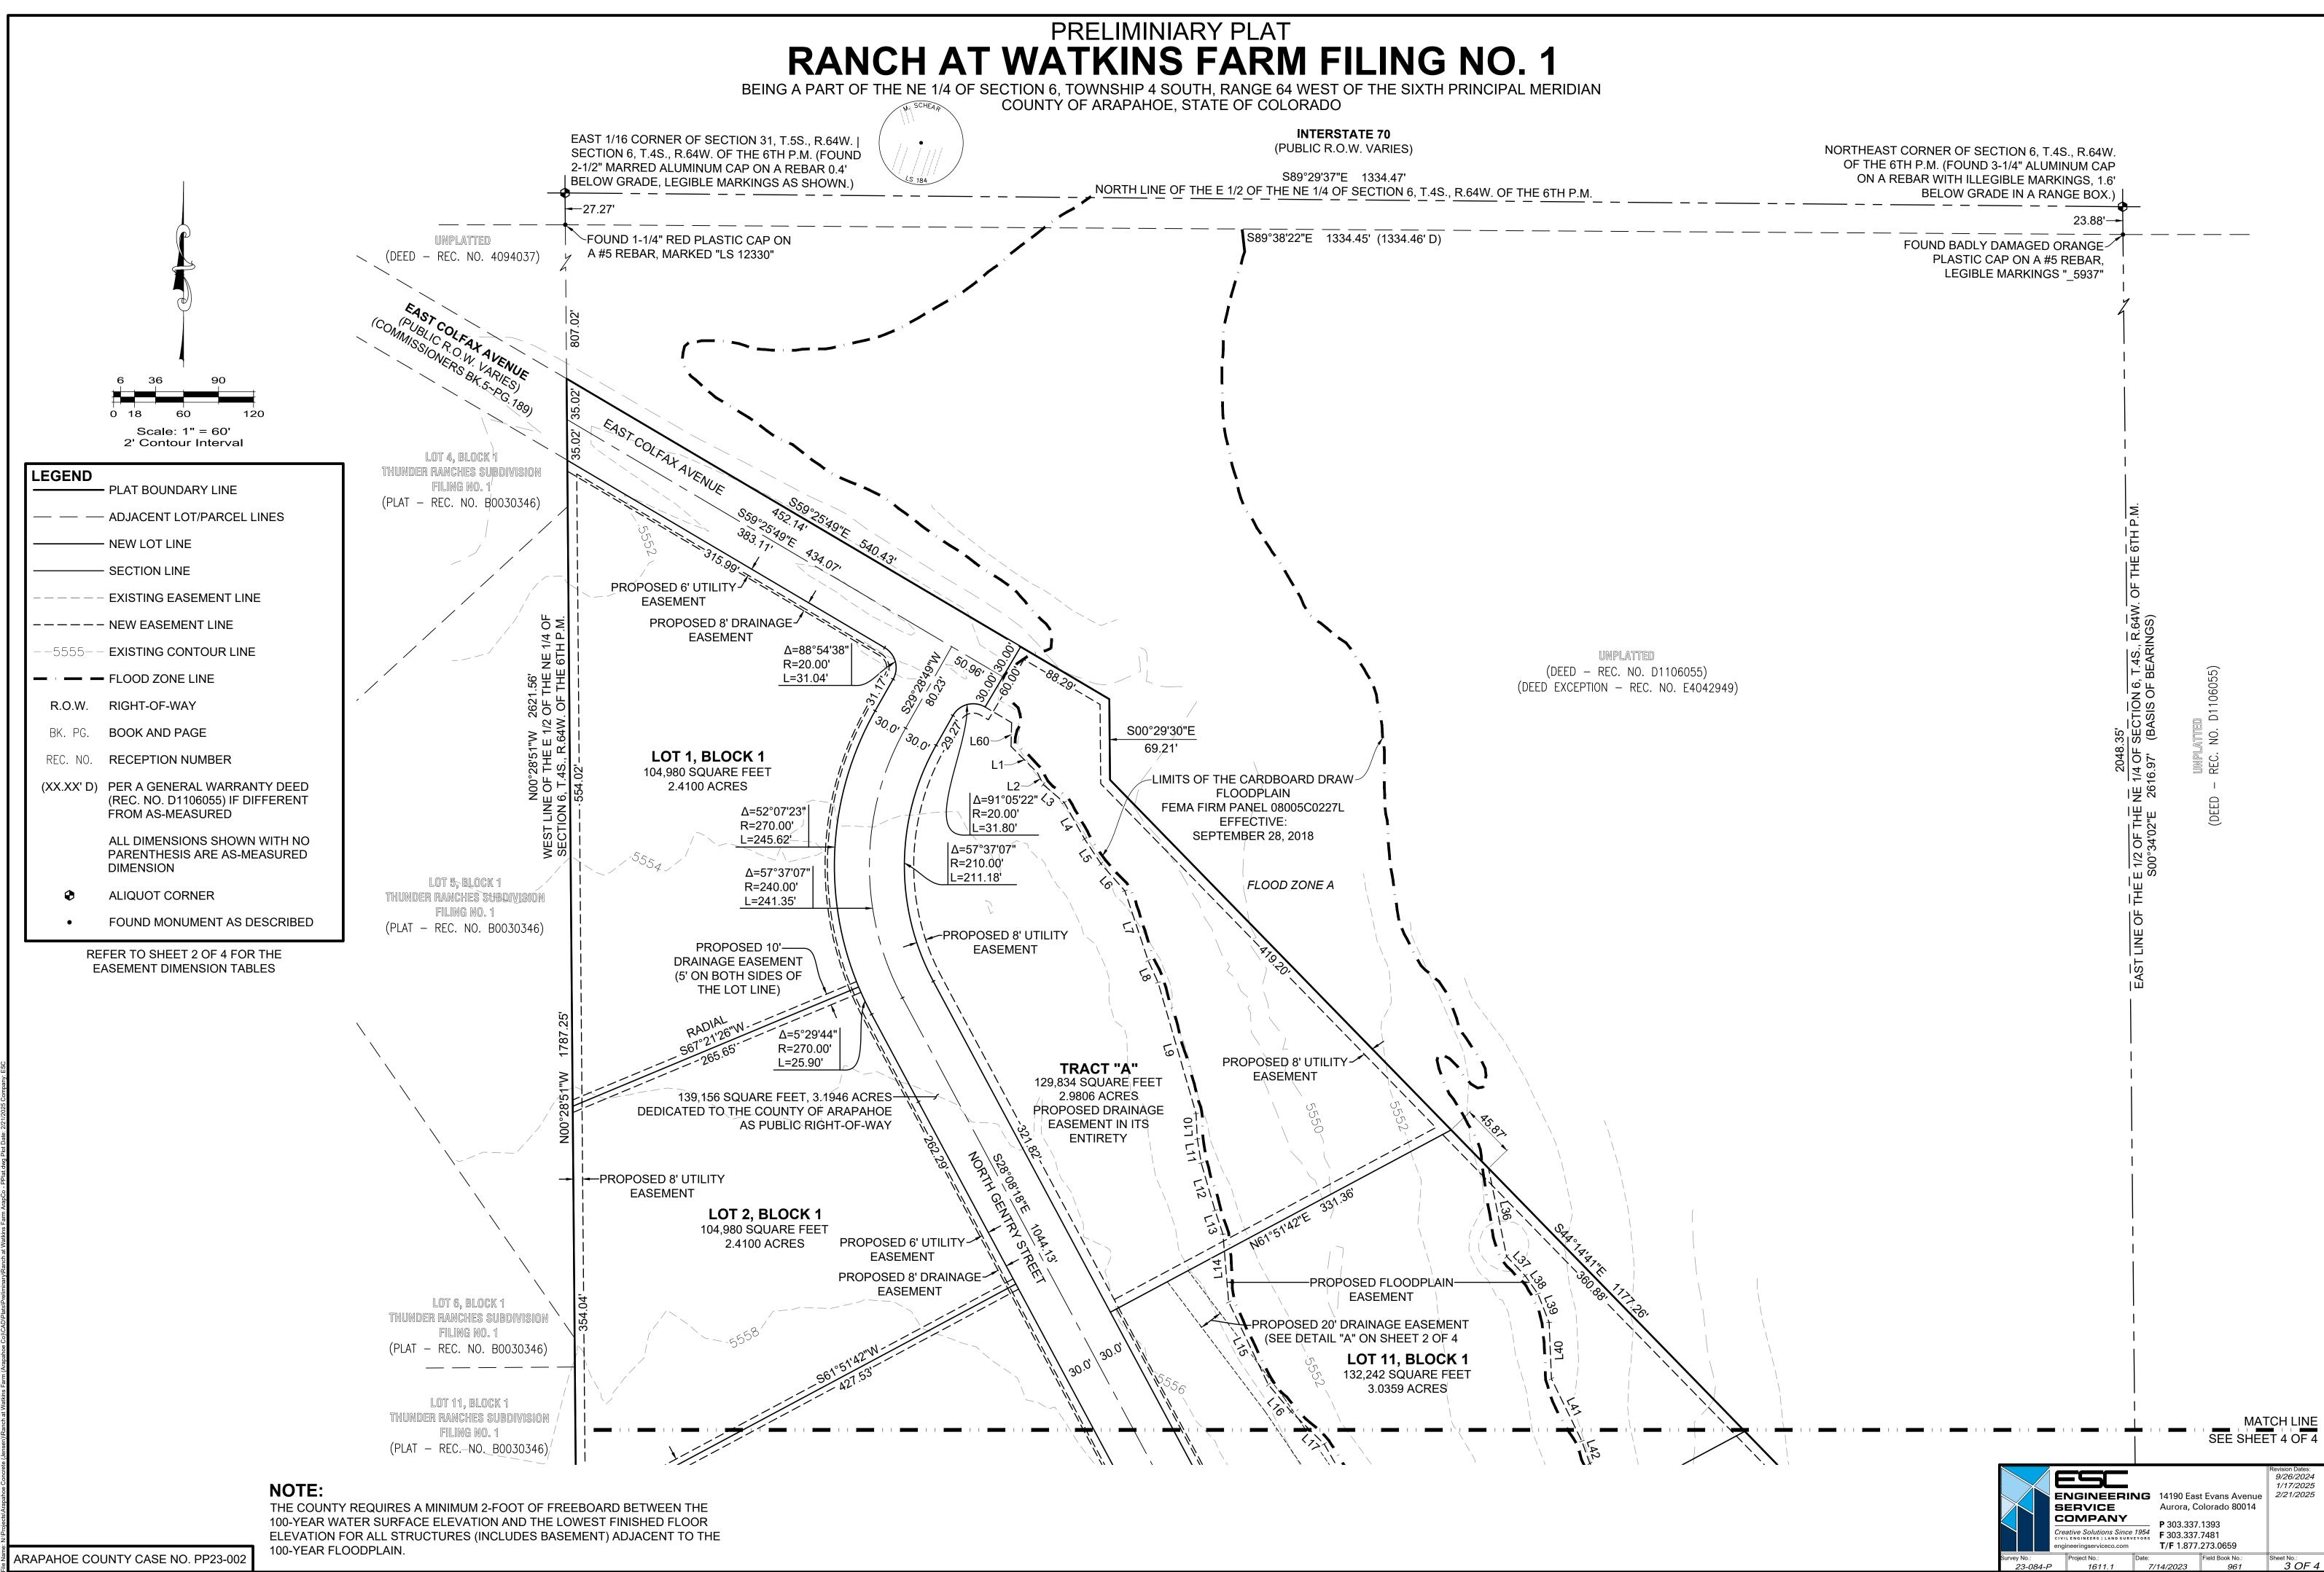

PRELIMINIARY PLAT RANCH AT WATKINS FARM FILING NO. 1 BEING A PART OF THE NE 1/4 OF SECTION 6, TOWNSHIP 4 SOUTH, RANGE 64 WEST OF THE SIXTH PRINCIPAL MERIDIAN COUNTY OF ARAPAHOE, STATE OF COLORADO LOT 11, BLOCK 1 THUNDER RANCHES SUBDIVISION MATCH LINE SEE SHEET 3 OF 4 FILING NO. 1 (PLAT - REC.-NO. B0030346) UNPLATTED LOT 3, BLOCK 1 (DEED - REC. NO. D1106055) 111,604 SQUARE FEET (DEED EXCEPTION - REC. NO. E4042949) 2.5621 ACRES -PROPOSED 10'-DRAINAGE EASEMENT (5' ON BOTH SIDES OF THE LOT LINE) PROPOSED 6' UTILITY **EASEMENT** PROPOSED 8' DRAINAGE-EASEMENT Scale: 1" = 60' S86°40'49"E 2' Contour Interval LOT 10, BLOCK 1 558.52' 127,223 SQUARE FEET LEGEND 139,156 SQUARE FEET, 3.1946 ACRES-2.9206 ACRES PLAT BOUNDARY LINE PROPOSED 6' UTILITY DEDICATED TO THE COUNTY OF ARAPAHOE EASEMENT AS PUBLIC RIGHT-OF-WAY — ADJACENT LOT/PARCEL LINES PROPOSED 8' DRAINAGE EASEMENT NEW LOT LINE Δ=83°35'03" R=20.00' SECTION LINE L=29.18' PROPOSED 8' UTILITY --LOT 4, BLOCK 1 ---- EXISTING EASEMENT LINE **EASEMENT** 105,430 SQUARE FEET ---- NEW EASEMENT LINE 2.4203 ACRES ─-FQÚND #5 REBAR -5555-- EXISTING CONTOUR LINE 19' | 41' — FLOOD ZONE LINE LOT 12, BLOCK 1 R.O.W. RIGHT-OF-WAY THUNDER RANCHES SUBDIVISION Δ =66°06'49" FILING NO. 1 R=54.00' PROPOSED 20'-R=20.00' BK. PG. **BOOK AND PAGE** DRAINAGE EASEMENT L=62.31' (PLAT - REC. NO. B0030346) L=33.66' (SEE DETAIL "A" ON REC. NO. **RECEPTION NUMBER** SHEET 2 OF 4) (XX.XX' D) PER A GENERAL WARRANTY DEED -PROPOSED FLOODPLAIN— Δ=115°16'13" (REC. NO. D1106055) IF DIFFERENT EASEMENT R=54.00' FROM AS-MEASURED Δ=91°40'02" L=108.64' R=54.00' LOT 9, BLOCK 1 LOT 5, BLOCK 1 L=86.39' ALL DIMENSIONS SHOWN WITH NO Δ=100°10'03" Δ=46°23'19" PARENTHESIS ARE AS-MEASURED 200,088 SQUARE FEET 117,951 SQUARE FEET R=54.00' R=54.00' DIMENSION 2.7078 ACRES 4.5934 ACRES L=94.41' L=43.72' ALIQUOT CORNER **LOT 7**, BLOCK 1 FLOOD ZONE A FOUND MONUMENT AS DESCRIBED 106,786 SQUARE FEET FOUND 2" ALUMINUM CAP Δ=88°19'58" ` 2.4515 ACRES R=54.00' ON A REBAR, MARKED L=83.25' "ALPHA ENGRG, LS 25937" R=54.00' REFER TO SHEET 2 OF 4 FOR THE L=72.63' EASEMENT DIMENSION TABLES ► PROPOSED 8' UTILITY **EASEMENT** LOT 6, BLOCK 1 107,151 SQUARE FEET LOT 8, BLOCK 1 -PROPOSED 10' -PROPOSED 10'— 2.4599 ACRES DRAINAGE EASEMENT 112,879 SQUARE FEET DRAINAGE EASÉMENT LIMITS OF THE CARDBOARD DRAW (5' ON BOTH-SIDES OF \ (5' ON BOTH SIDES OF 2.5914 ACRES LOT 13, BLOCK 1 FLOODPLAIN THE LOT LINE) THE LOT LINE) THUNDER RANCHES SUBDIVISION FEMA FIRM PANEL 08005C0227L FILING NO. 1 ĘFFEĆTIVE: (PLAT - REC. NO. B0030346) **SEPTEMBER 28, 2018** PROPOSED 8' UTILITY EASEMENT $2^{\prime}------$ SOUTH LINE OF THE E 1/2 OF THE NE 1/4 OF CENTER - EAST 1/4 CORNER OF SECTION 6, T.4S., N89°41'35"W 1278.33' EAST 1/4 CORNER OF SECTION 6, T.4S., R.64W. OF SECTION 6, T.4S., R.64W. OF THE 6TH P.M. R.64W. OF THE 6TH P.M. (FOUND 2" ALUMINUM THE 6TH P.M. (FOUND 2" ALUMINUM CAP ON A #6 N89°41'35"W 1338.34' CAP ON A #6 REBAR, 0.1' BELOW GRADE, MARKED REBAR, 0.7' BELOW GRADE, MARKED AS SHOWN.) AS SHOWN.) UNPLATTED UNPLATTED T4S R64W PIN: 1979-06-4-00-007 PIN: 1979-06-4-00-006 ∕6 • 5 § C E 16 ◆ C **EAST 10TH DRIVE** (50' PUBLIC R.O.W.) **CURVE DATA TABLE** 9/26/2024 NOTE: COURSE DELTA RADIUS | LENGTH | Chd BEARING | Chd LENGTH **ENGINEERING** 14190 East Evans Avenue 2/21/2025 THE COUNTY REQUIRES A MINIMUM 2-FOOT OF FREEBOARD BETWEEN THE SERVICE Aurora, Colorado 80014 275.68' N61°51'42"E 60.00' COMPANY 100-YEAR WATER SURFACE ELEVATION AND THE LOWEST FINISHED FLOOR **P** 303.337.1393 reative Solutions Since 1954 F 303.337.7481 ELEVATION FOR ALL STRUCTURES (INCLUDES BASEMENT) ADJACENT TO THE 275.68' S34°33'15"E 60.00' 292°30'07" | 54.00' **T/F** 1.877.273.0659 100-YEAR FLOODPLAIN. Project No.: Date: Field Book No.: 7/14/2023 961 ARAPAHOE COUNTY CASE NO. PP23-002