
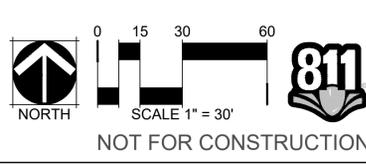
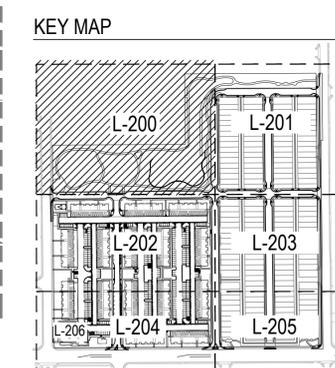


LEGEND




	MATCHLINE
	LIMIT OF WORK
	PROPERTY LINE
	STEEL EDGER
	SPACE-CUT EDGER
	NO IRRIGATION OFFSET
	POOL FENCE
	DOG FENCE
	LANDSCAPE BED AREA
	NATIVE SEED AREA
	SOD AREA
	CRUSHER FINES
	COBBLE
	PEA GRAVEL
	PLAY SURFACE

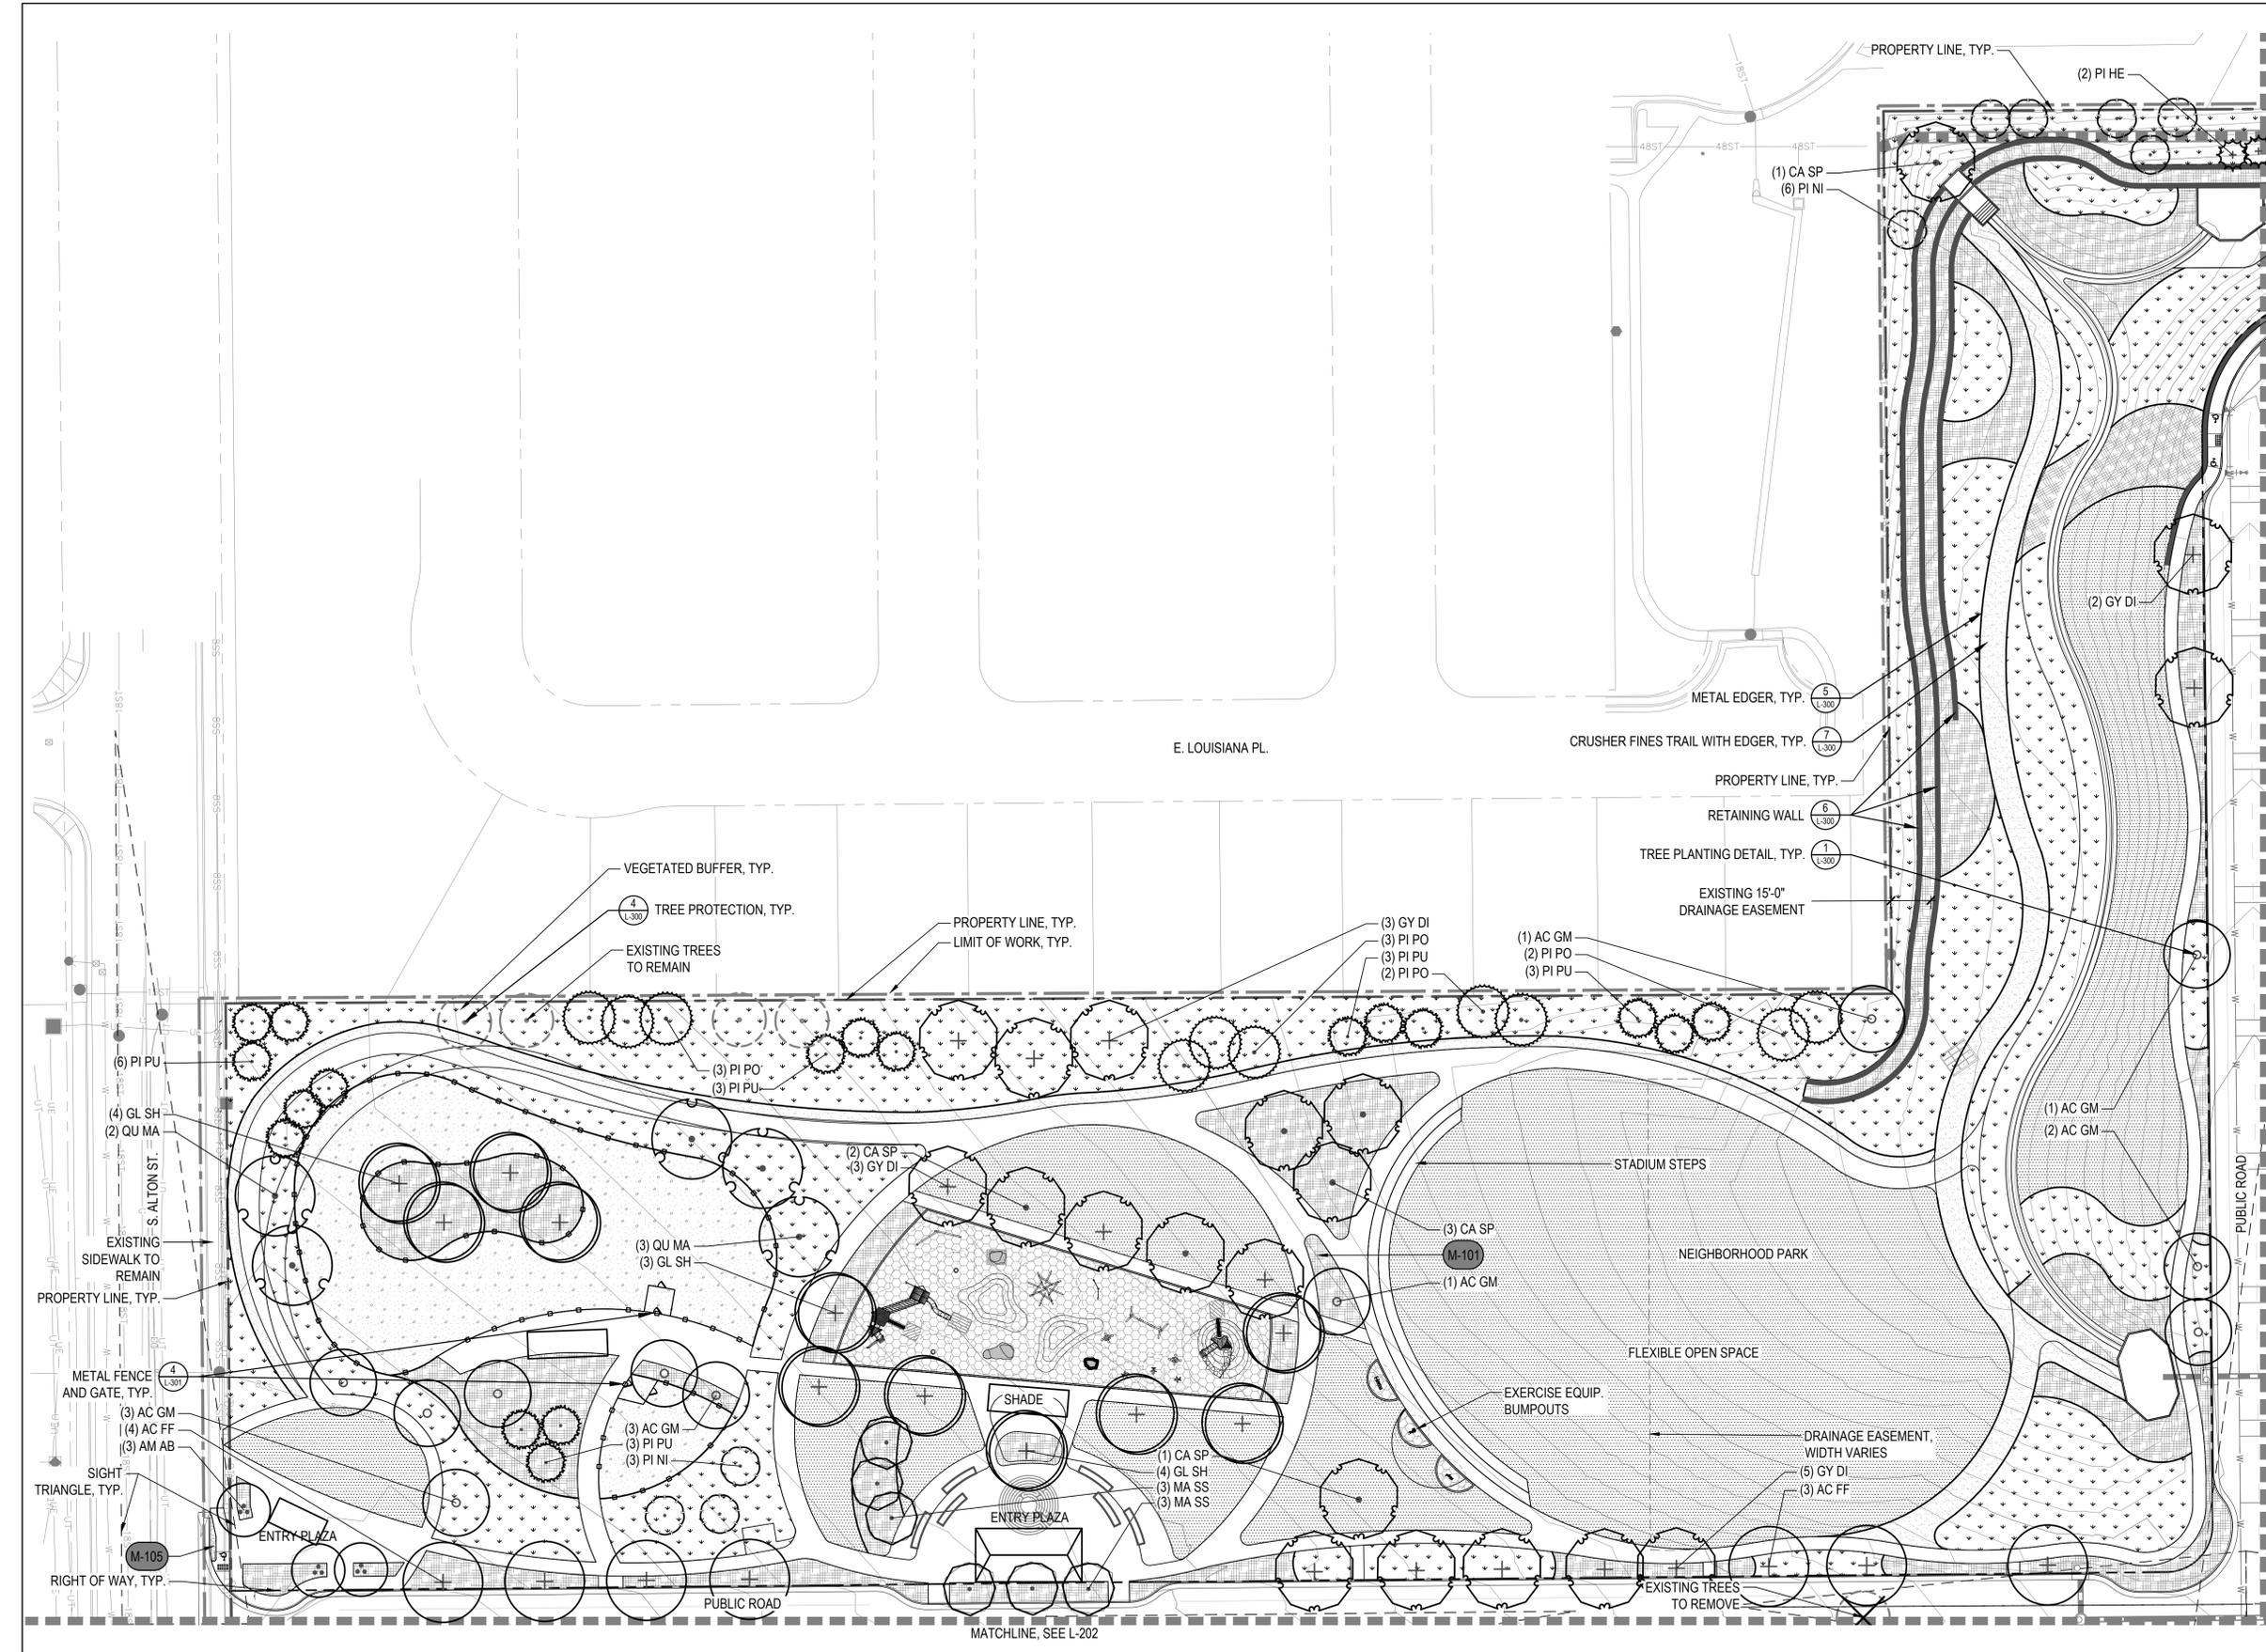

CHECKED BY: PH
 EN, LB
 DRAWN BY:

LEGEND

	MATCHLINE
	LIMIT OF WORK
	PROPERTY LINE
	STEEL EDGER
	SPACE-CUT EDGER
	NO IRRIGATION OFFSET
	POOL FENCE
	DOG FENCE
	LANDSCAPE BED AREA
	NATIVE SEED AREA
	SOD AREA
	CRUSHER FINES
	COBBLE
	PEA GRAVEL
	PLAY SURFACE

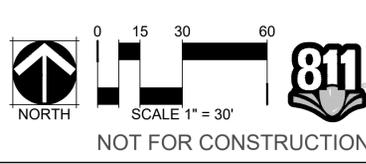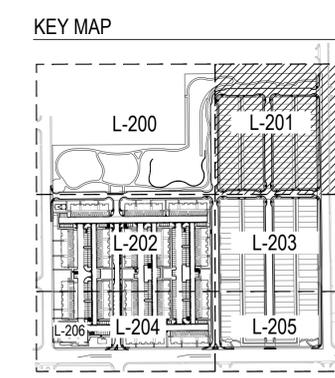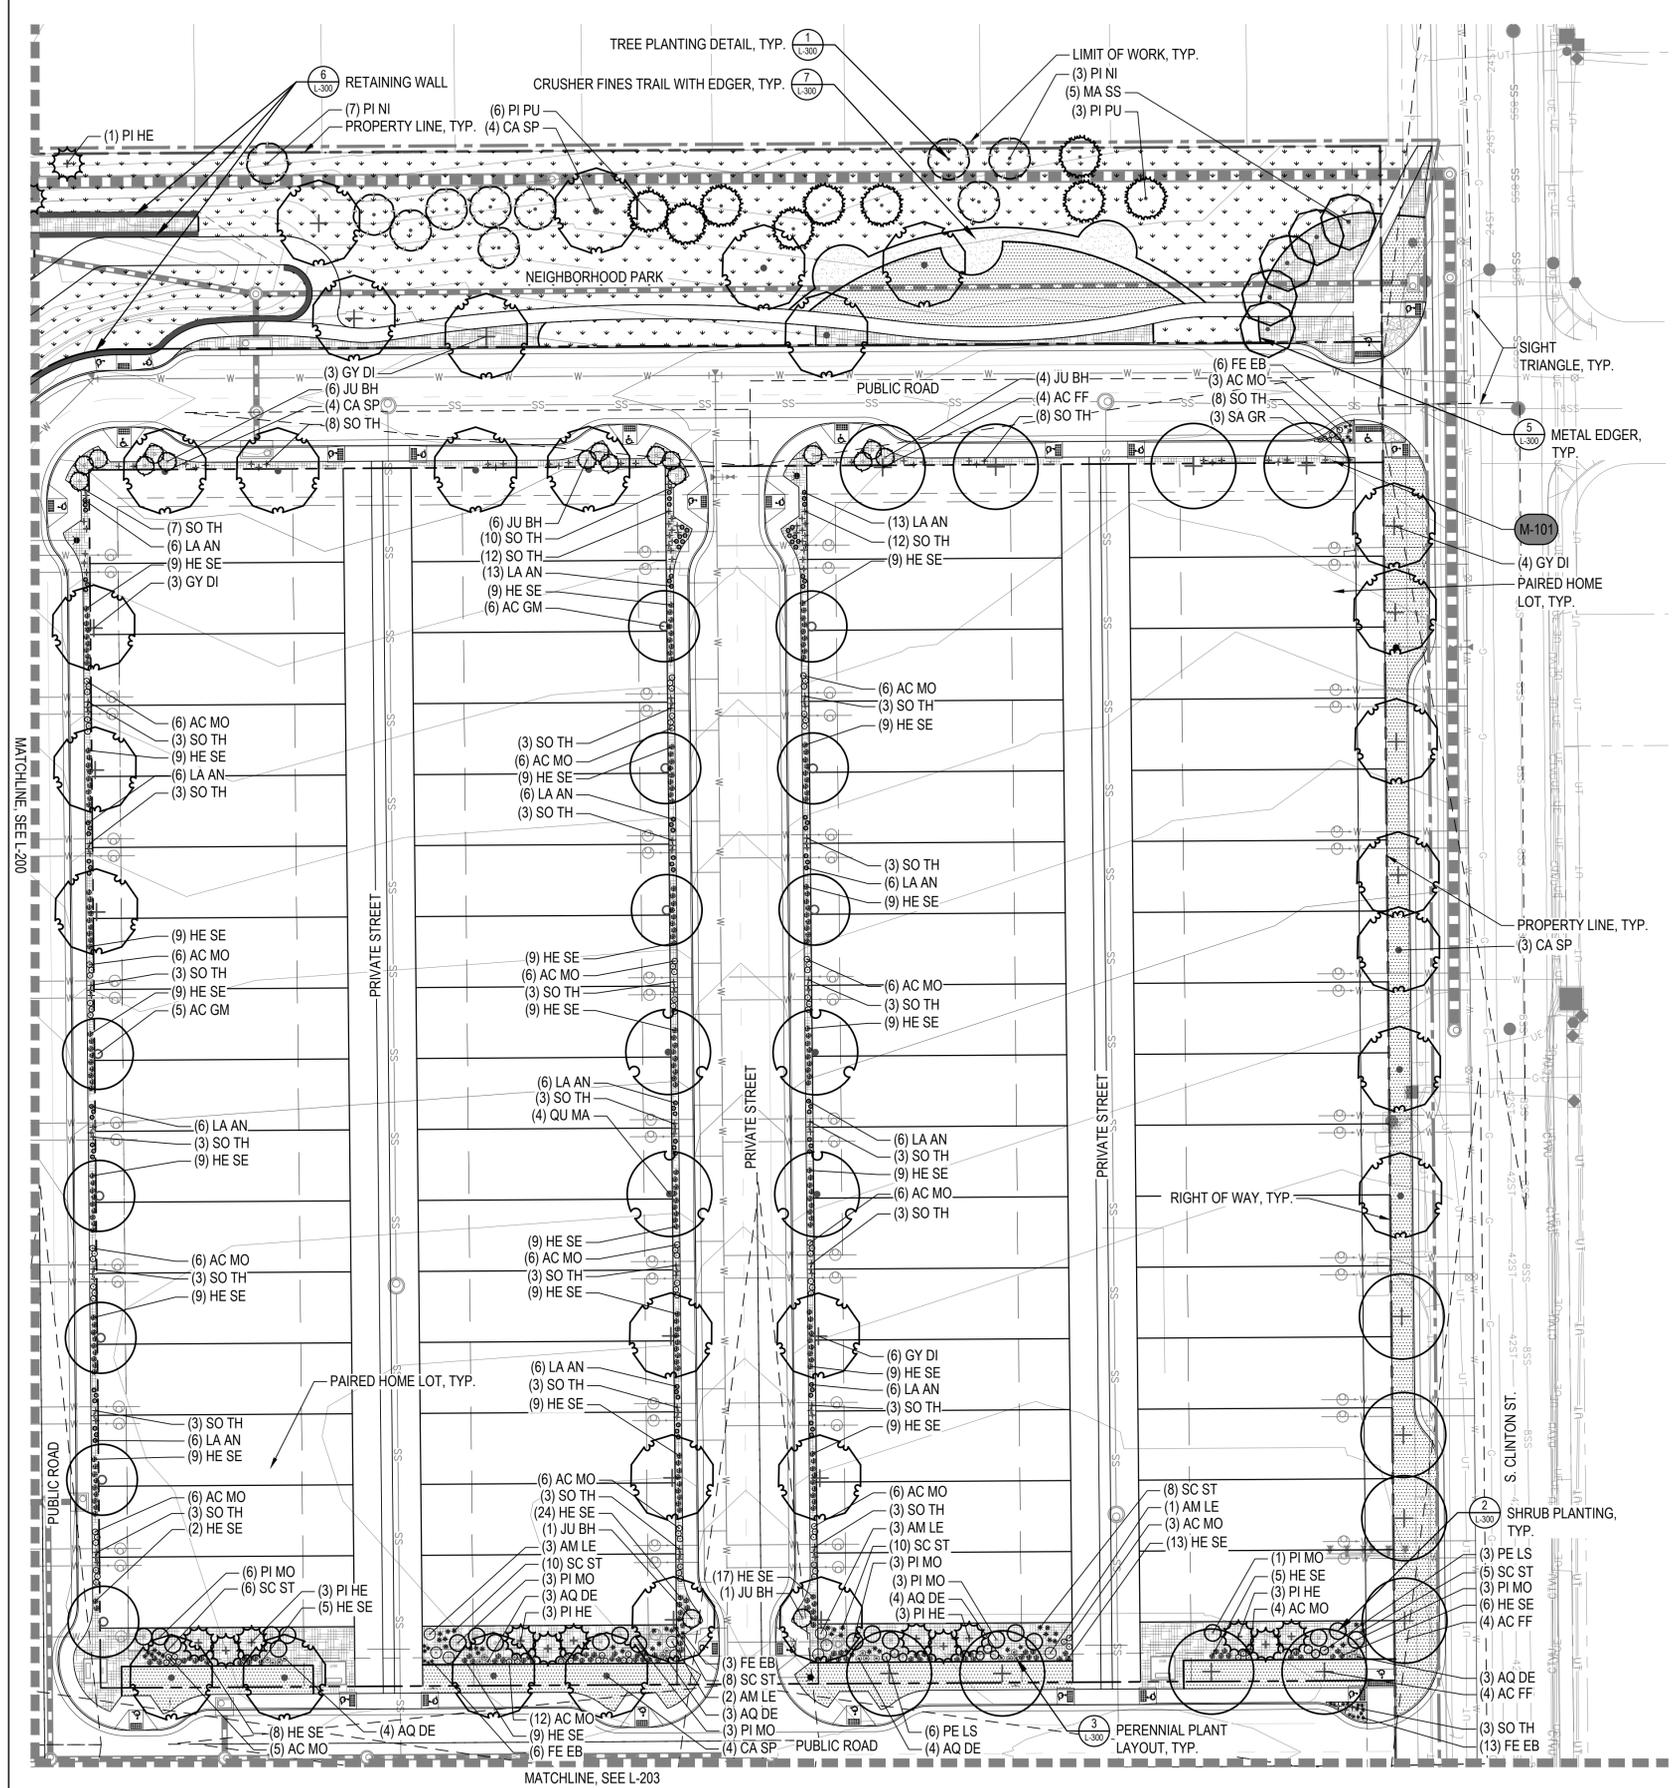

SCALE 1" = 30'
 NOT FOR CONSTRUCTION

CHECKED BY: PH
 EN, LB
 DRAWN BY: