

APPLICANT:  
DHI COMMUNITIES

9555 S KINGSTON COURT  
ENGLEWOOD, CO 80112  
303.770.8300


DATE:

11/18/21 - 50% DD  
12/17/21 - 100% DD  
02/03/22 - 50% CD  
03/16/22 - 75% CD (Draft)

SHEET TITLE:

LANDSCAPE  
PLAN



L-200

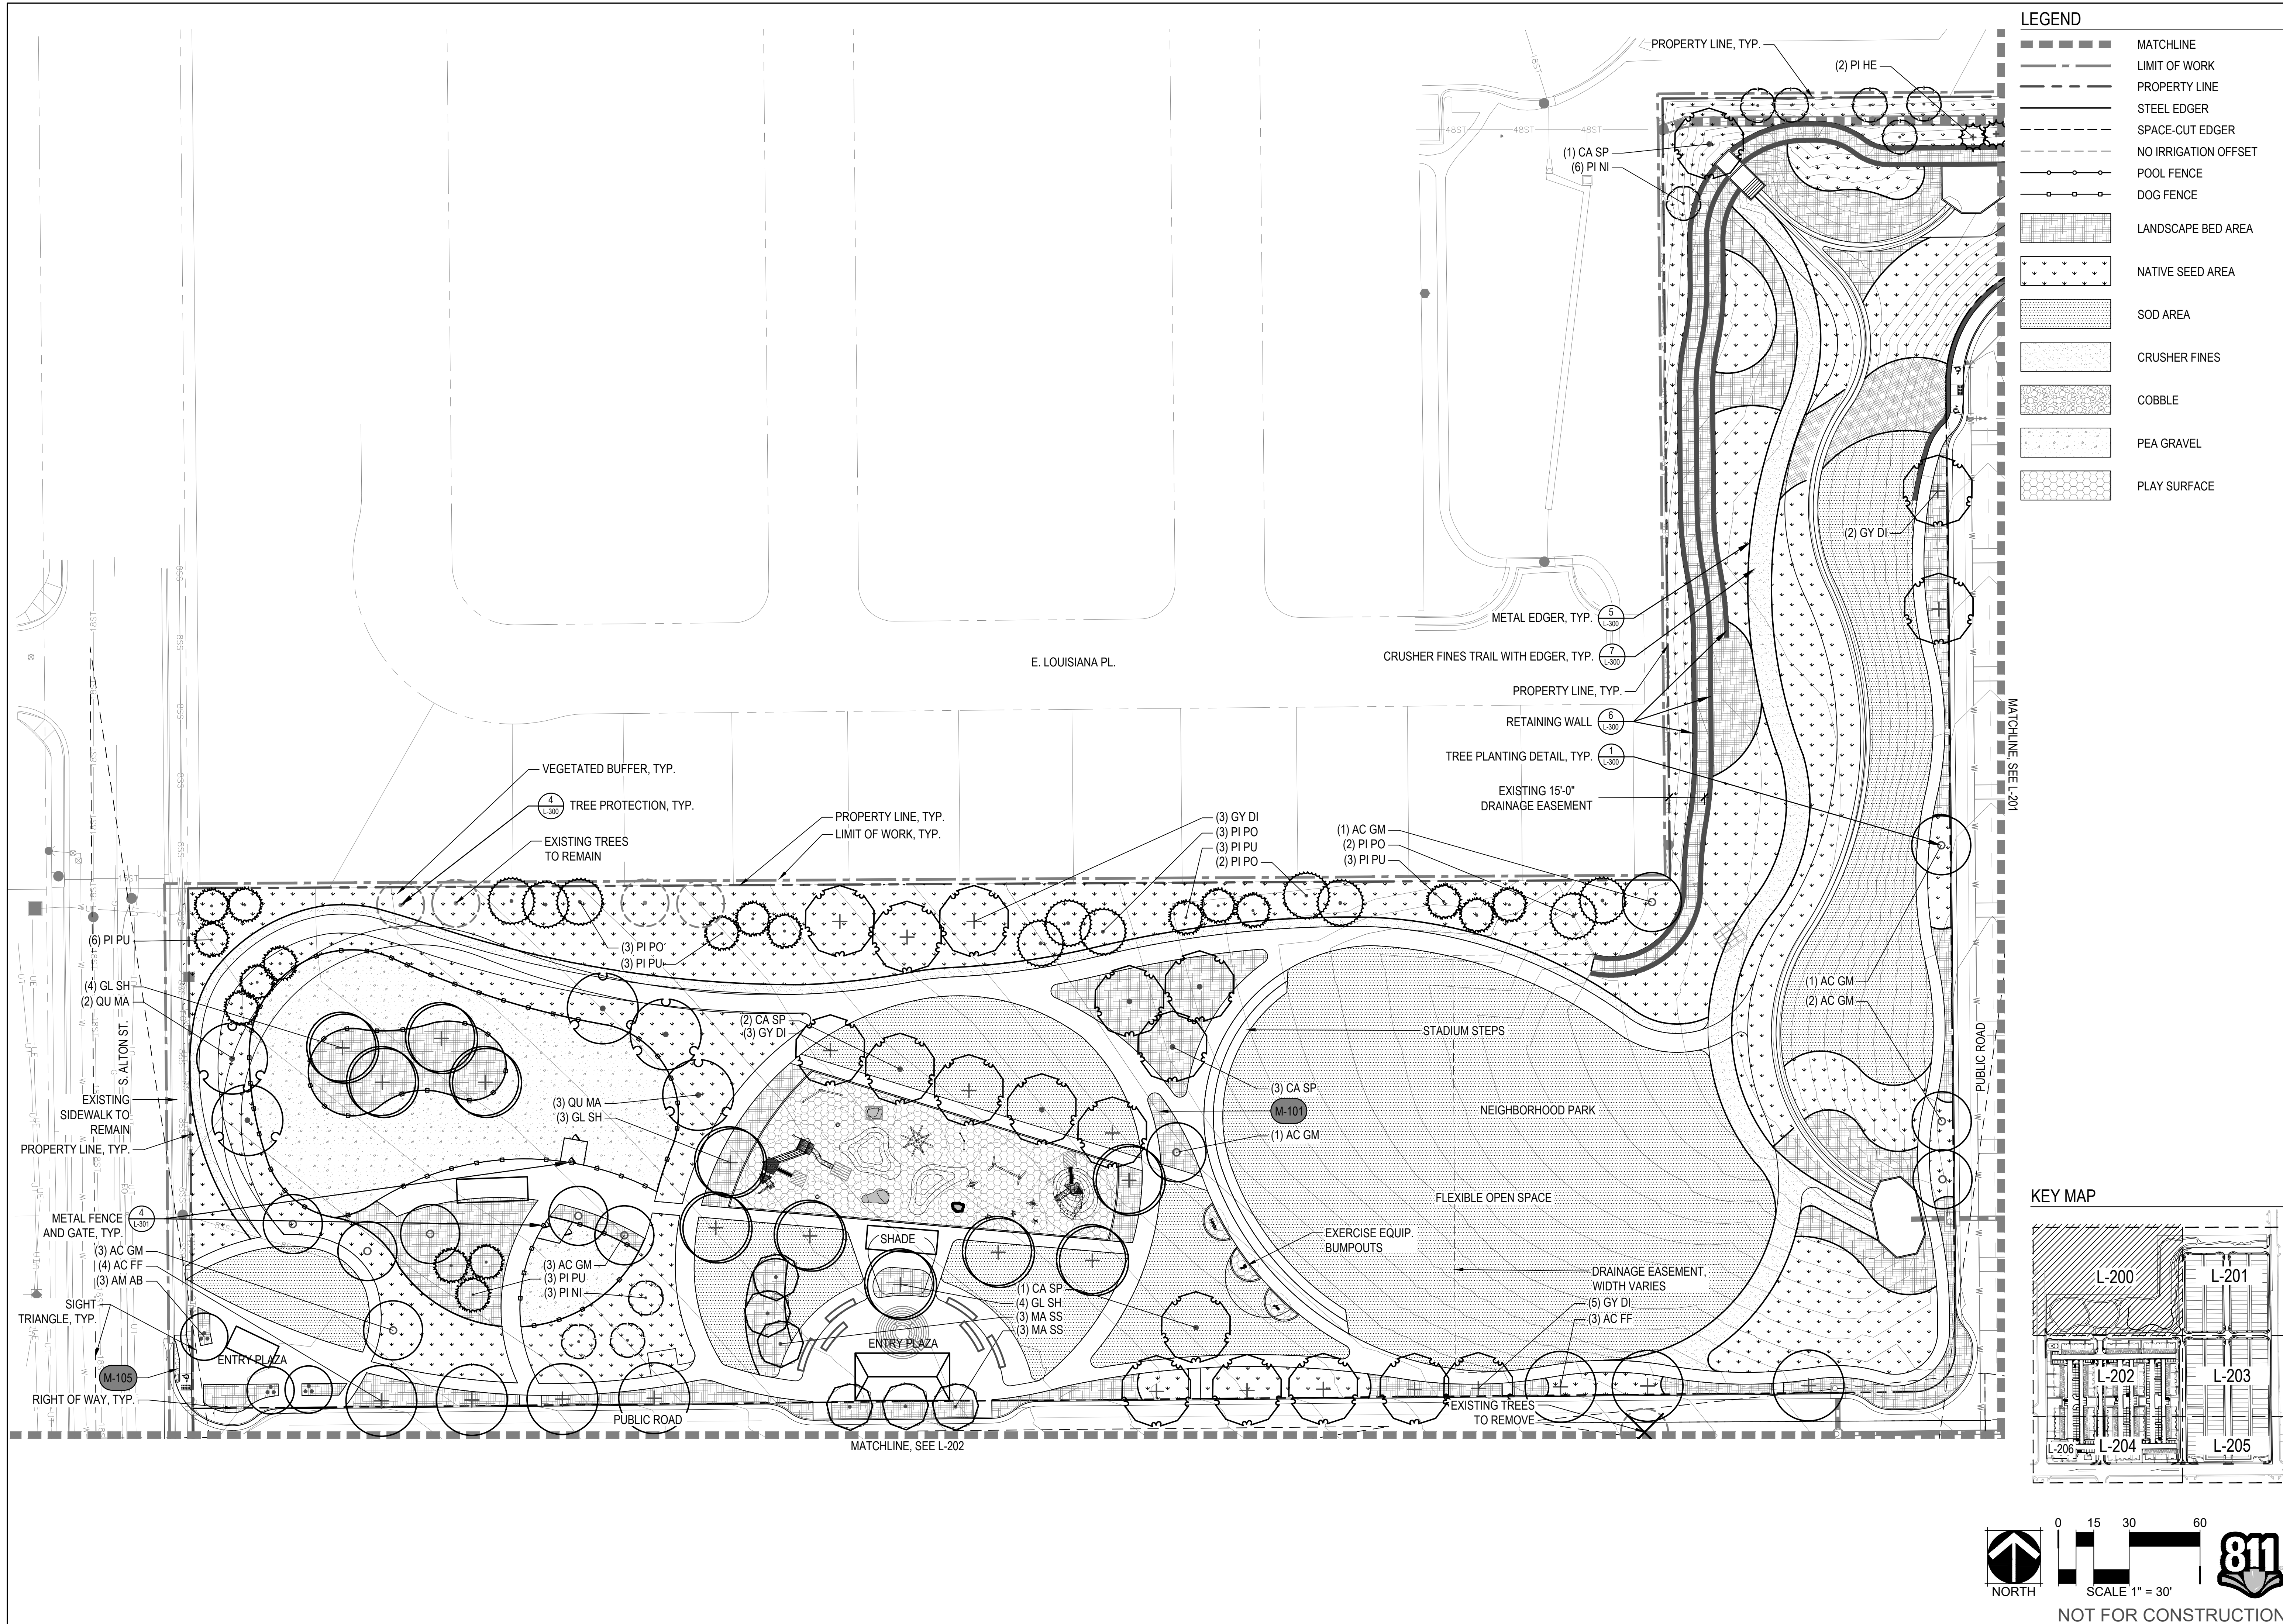

## LEGEND

|  |                      |
|--|----------------------|
|  | MATCHLINE            |
|  | LIMIT OF WORK        |
|  | PROPERTY LINE        |
|  | STEEL EDGER          |
|  | SPACE-CUT EDGER      |
|  | NO IRRIGATION OFFSET |
|  | POOL FENCE           |
|  | DOG FENCE            |
|  | LANDSCAPE BED AREA   |
|  | NATIVE SEED AREA     |
|  | SOD AREA             |
|  | CRUSHER FINES        |
|  | COBBLE               |
|  | PEA GRAVEL           |
|  | PLAY SURFACE         |

## KEY MAP

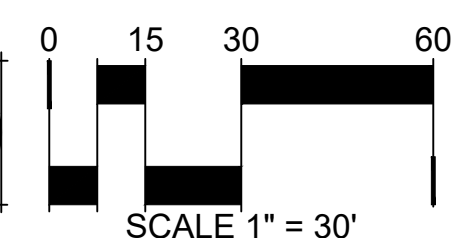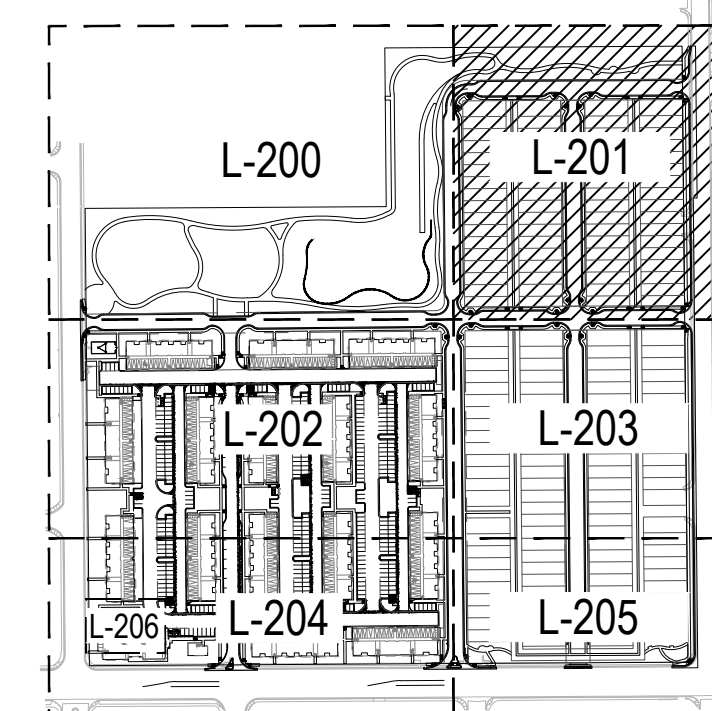

NOT FOR CONSTRUCTION

